


F-003-2.06.05.21
Exhibit C

The Whittemore II
F-3-2 Isaac Frye Highway
Wilton, NH 03086

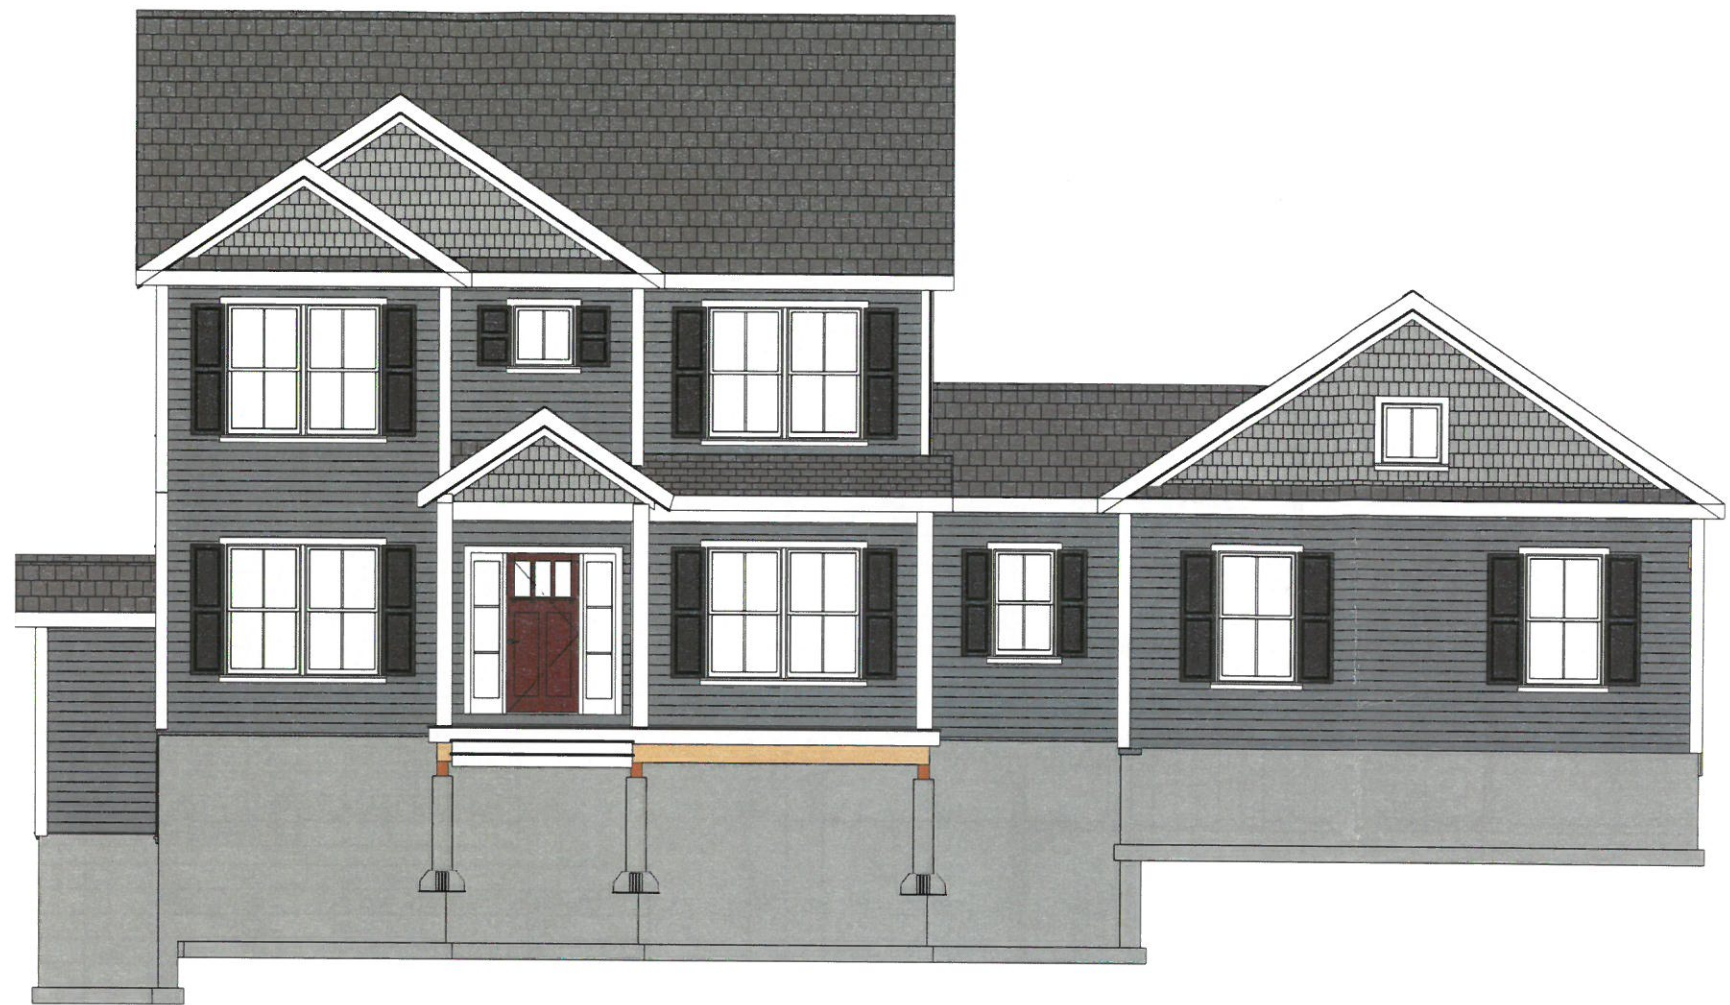

Another Quality Home By:



NUMBER	DATE	REVISION	DESCRIPTION

© All plans sold by San-Ken Homes, Inc. are the exclusive property of San-Ken Homes, Inc. and reproduction in whole or in part is strictly prohibited. All plans are provided as-is and San-Ken Homes, Inc. disclaims all warranties, expressed or implied, including merchantability or fitness of purpose. Plans may not be returned for credit or refund under any circumstances. San-Ken Homes, Inc. is not responsible or liable for incidental, special, consequential, or indirect damages of any kind, including, but not limited to, loss of anticipated profits, business opportunity, or other economic loss arising out of the use of the plans even if San-Ken Homes, Inc. has been advised of the possibility of such damage. It is the customer's responsibility to ensure that these plans comply with any applicable building codes, state or municipal regulations prior to use thereof. We are not licensed architects or professional engineers and you are encouraged to consult with a licensed architect or professional engineer to ensure that these plans comply with your local applicable building codes. In the event any liability is imposed on San-Ken Homes, Inc., San-Ken Homes, Inc.'s liability to you or any third party shall not exceed the price paid for the plans.

These drawings are the proprietary work product and property of San-Ken Homes, Inc. developed for the exclusive use of San-Ken Homes, Inc. use of these drawings and concepts contained therein without the written permission of San-Ken Homes, Inc. is prohibited and may subject you to a claim for damages not to exceed the price of the plan.

These plans are drawn to comply with customers specifications and any changes made on them after prints are made will be done at the customers expense and responsibility. The customer shall verify all dimensions and specifications prior to construction.

To Scale on 11" x 17" Paper

Pictures are facsimiles, and may show upgrade items, items that will not be included, or items that may be changed dependant on availability.

DRAWING SHEET INDEX

COVER SHEET:	
CS-1	Cover Sheet
ARCHITECTURAL:	
A-1	First Floor
A-2	Second Floor
A-3	Basement
E-1	Exterior Elevations
E-2	Exterior Elevations
F-1	Floor Framing Overviews
F-2	Floor Framing Overviews
F-3	Floor Framing Overviews
F-4	Framing Detail
F-5	Framing Detail
S-1	Building Sections and Details

PLAN DETAILS


FINISHED LIVING AREA:	2186
UNFINISHED LIVING AREA:	0
BASEMENT AREA:	1162
TOTAL LIVING AREA:	2186
GARAGE AREA:	864
DECK AREA:	192
PORCH AREA:	106
BEDROOMS:	3
FULL BATHROOMS:	2
HALF BATHROOMS:	1
GARAGE BAYS:	3

F-3-2 Isaac Frye Highway
Wilton, NH 03086

DATE:	1/4/2021
SCALE:	NOT TO SCALE
SHEET:	CS-1

DOOR SCHEDULE					
NUMBER	LABEL	QTY	WIDTH	HEIGHT	DESCRIPTION
D01	9080	3	108"	96"	GARAGE-G12-REC13
D02	6068MU	1	72"	80"	MULLED UNIT
D03	3068	2	36"	80"	EXT. HINGED-DOOR E01
D04	3068	1	36"	80"	EXT. HINGED-GLASS PANEL
D05	3068	1	36"	80"	EXT. HINGED-DOOR P04
D06	2668	13	30"	80"	HINGED-DOOR P04
D07	2668	1	30"	80"	POCKET-DOOR P04
D08	5068	1	60"	80"	4 DR. BIFOLD-DOOR P04
D09	2668	2	30"	80"	DOORWAY

WINDOW SCHEDULE					
NUMBER	LABEL	QTY	WIDTH	HEIGHT	DESCRIPTION
W01	3355DH	7	38 5/8"	65"	DOUBLE HUNG
W02	6455MU	5	76 1/4"	65"	MULLED UNIT
W03	9666MU	1	113 7/8"	78"	MULLED UNIT
W04	2766MU	2	30 5/8"	78"	MULLED UNIT
W05	2745DH	1	30 5/8"	53"	DOUBLE HUNG
W06	2535DH	1	28 5/8"	41"	DOUBLE HUNG
W07	3335RS	1	38 5/8"	41"	RIGHT SLIDING
W08	5135RS	1	60 5/8"	41"	RIGHT SLIDING
W09	3434FX	1	40"	40"	FIXED GLASS
W10	2626FX	2	30"	30"	FIXED GLASS

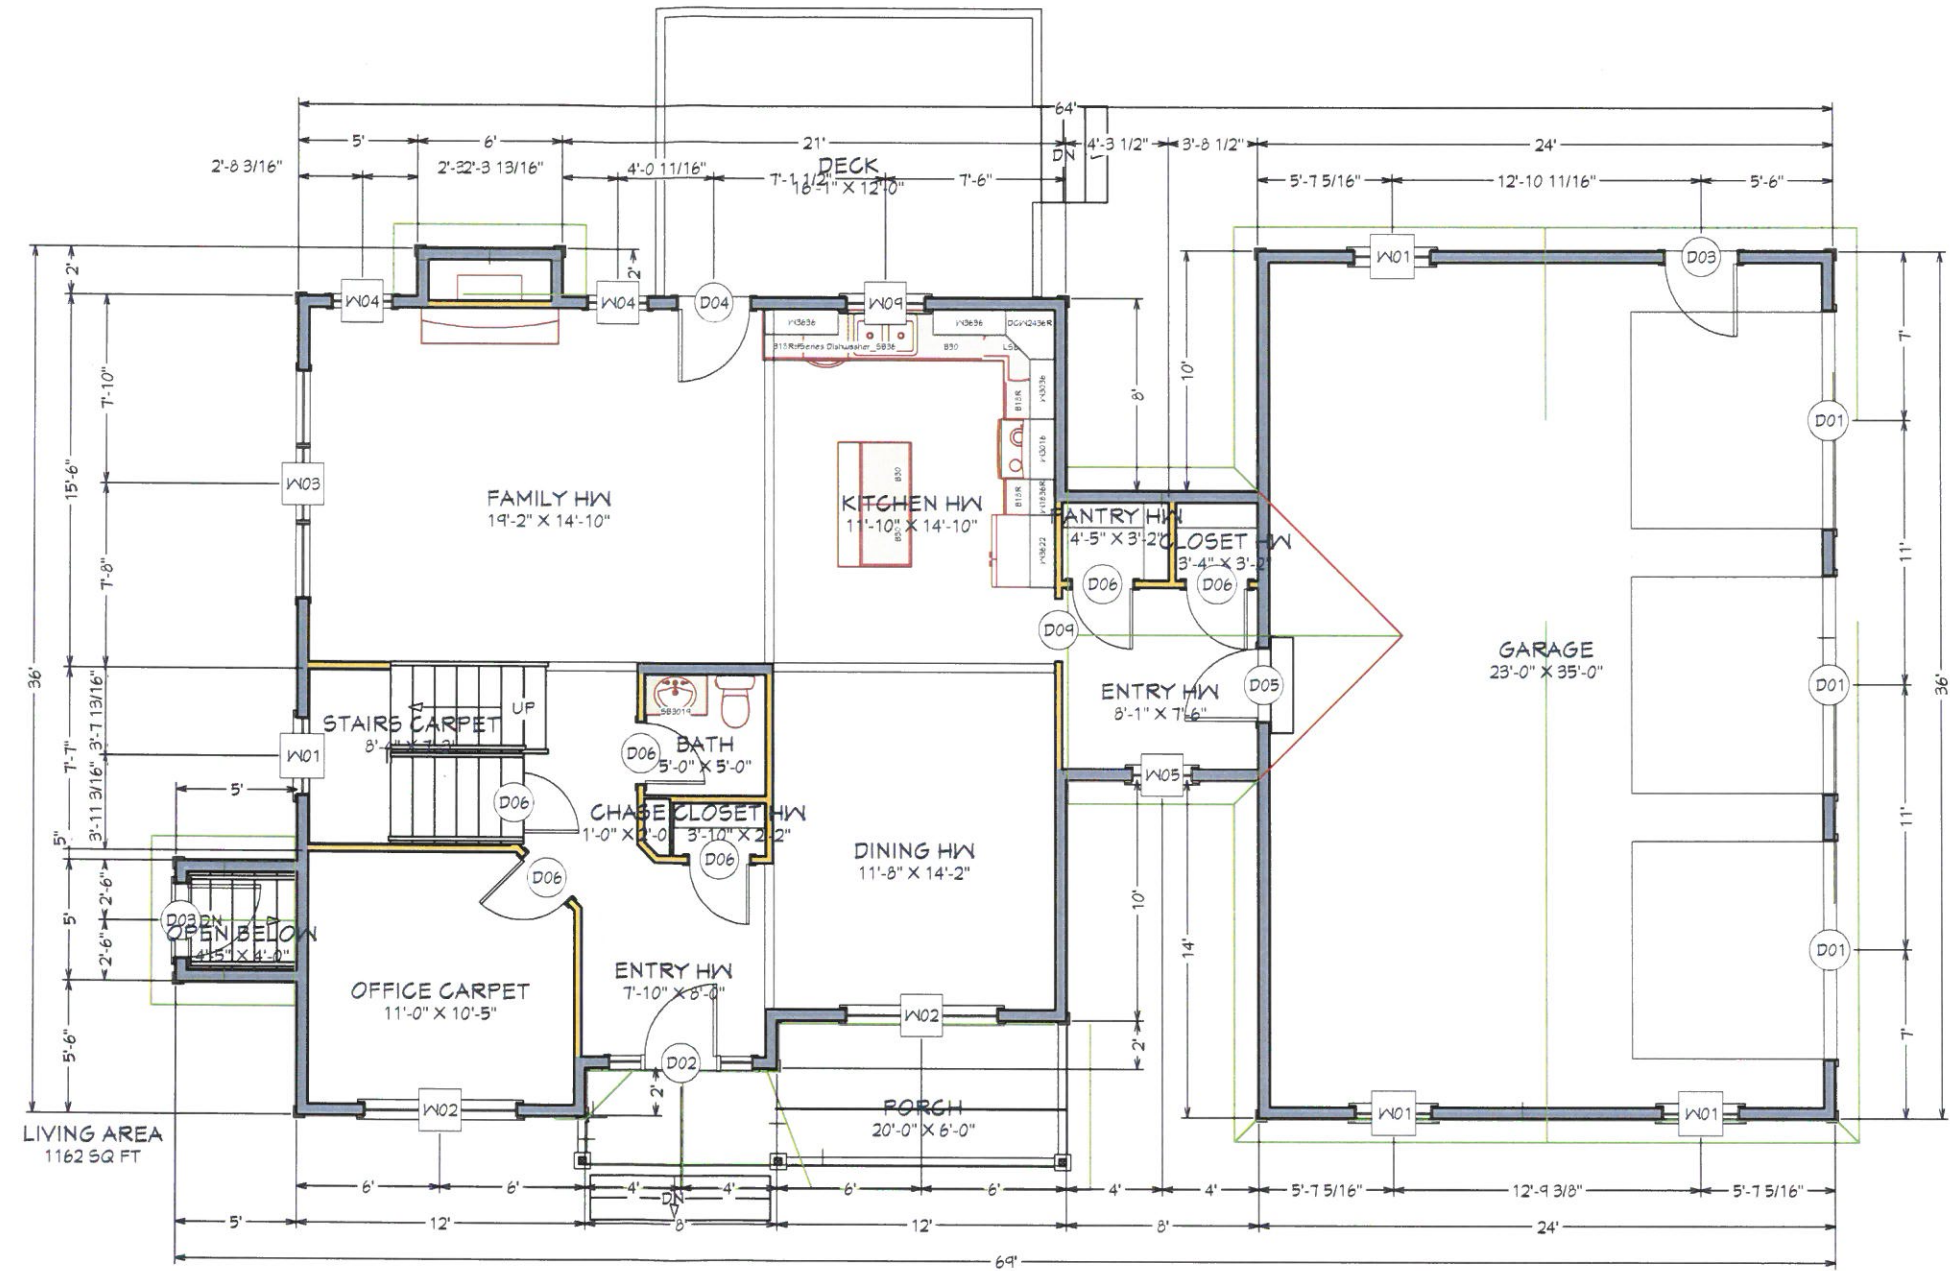


1st Floor

REVISION TABLE	
NUMBER	DATE

F-3-2 Isaac Frye Highway
Wilton, NH 03086

DATE:	1/4/2021
SCALE:	1/8" = 1'
SHEET:	A-1

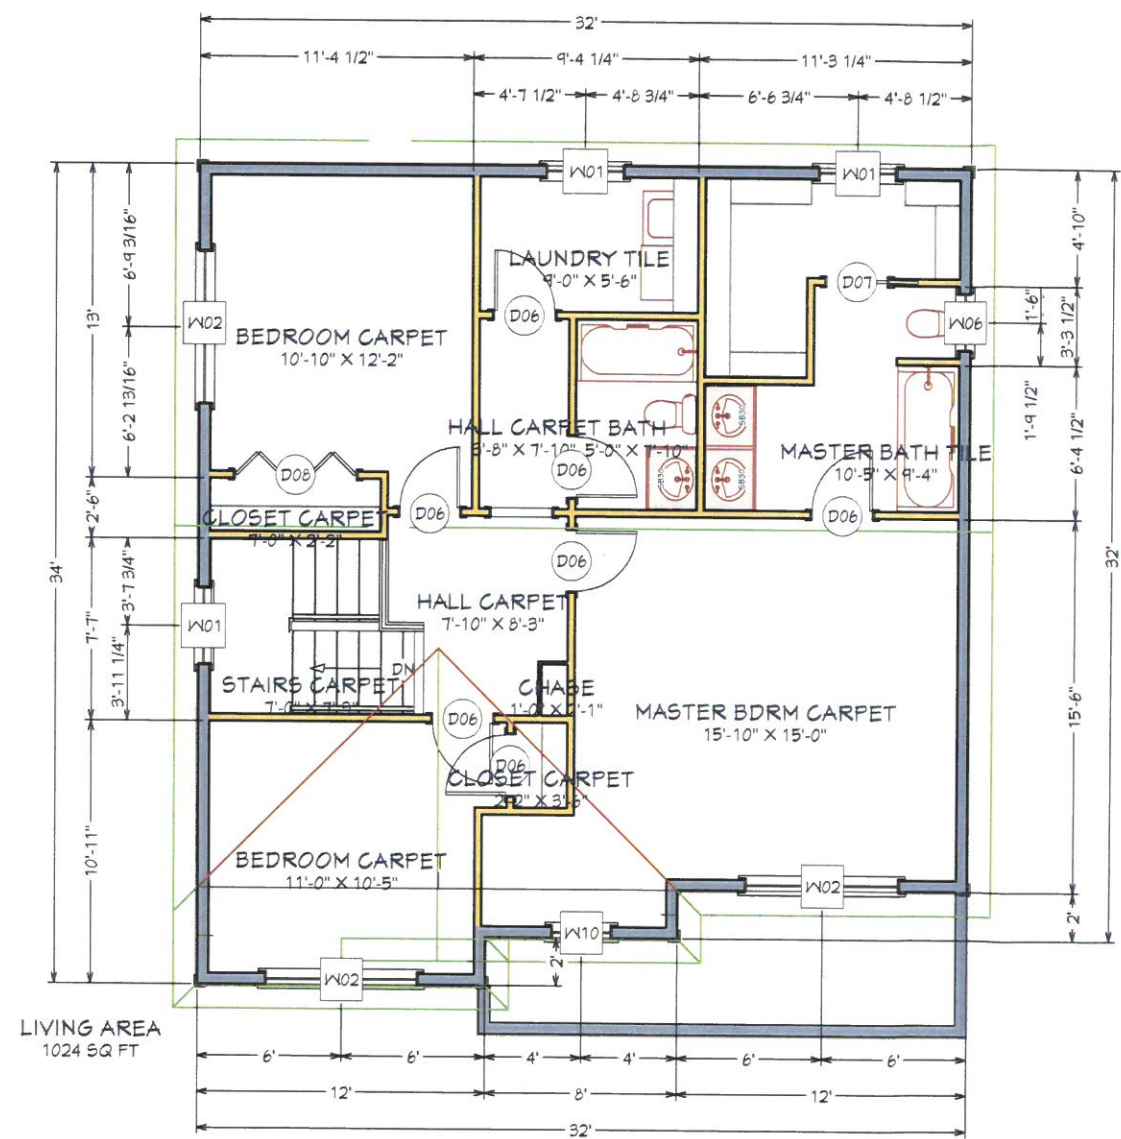

2nd Floor


NUMBER	DATE	REVISED BY	DESCRIPTION

F-3-2 Isaac Frye Highway
Wilton, NH 03086

DATE: 1/4/2021

SCALE: 1/8" = 1'

SHEET: A-2

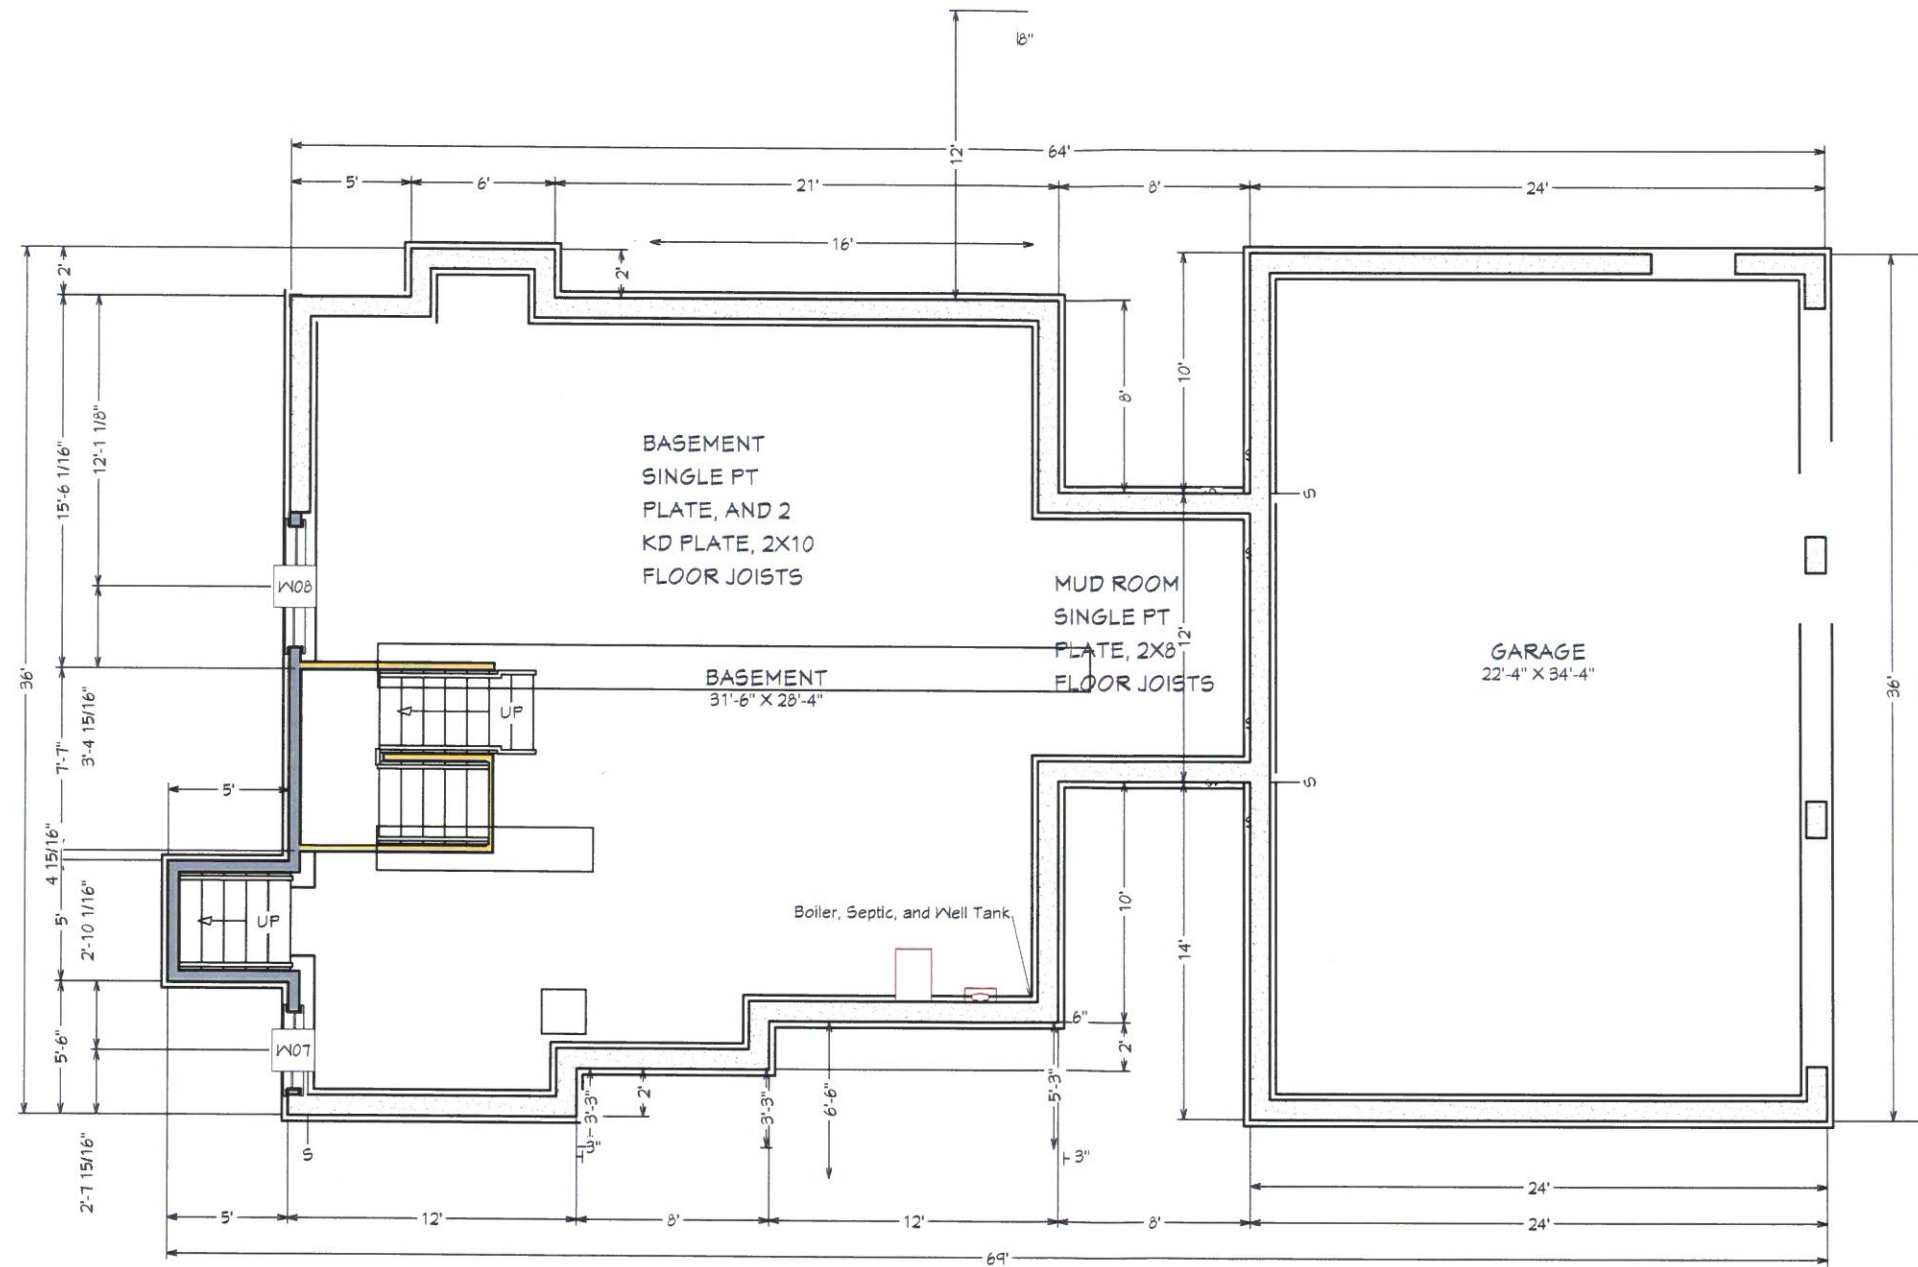

Foundation

REVISION TABLE

NUMBER	DATE	REVISOR	DESCRIPTION

F-3-2 Isaac Frye Highway
 Wilton, NH 03086

DATE:

1/4/2021

SCALE:

1/8" = 1'

SHEET:

A-3