


This document contains information proprietary to VORBACH ARCHITECTURE. Any disclosure or use of proprietary information or reproduction of this document is expressly prohibited except as VORBACH ARCHITECTURE may otherwise agree in writing.

Written dimensions of these drawings shall take precedence over scaled dimensions. CONTRACTORS SHALL VERIFY, and be responsible for all dimensions of this project and this office must be notified of any variations from the dimensions and conditions shown by these drawings.

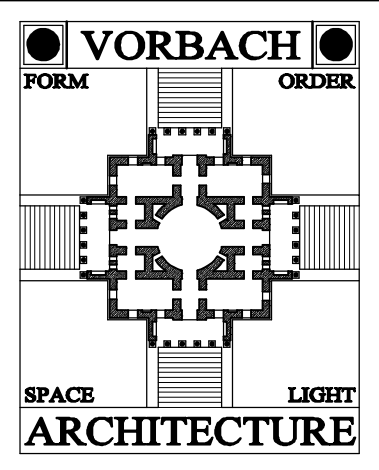

ROBERT J. VORBACH
LICENSED ARCHITECT
58 MANCHESTER STREET
NASHUA, NH 03064-2114

TEL: 603 • 886 • 1738
MOBILE: 603 • 459 • 9687
vorbacharchitecture@gmail.com

I HEREBY CERTIFY THAT THIS PLAN AND ANY RELATED CONSTRUCTION DOCUMENTS WERE PREPARED BY ME OR UNDER MY DIRECT SUPERVISION AND THAT I AM A DULY LICENSED ARCHITECT UNDER THE LAWS OF THE STATE OF NEW HAMPSHIRE AS CERTIFIED BY MY HAND AND SEAL.

NH SEAL: 2293

PROJECT: SINGLE FAMILY HOUSE
27 ISLAND STREET
WILTON, NEW HAMPSHIRE
HOUSE FOOTPRINT
FIRST FLOOR PLAN
SECOND FLOOR PLAN

NO.	REVISIONS

DRAWN : R.J.V. CHECKED : R.J.V.



DATE : 12-21-2023

SCALE : AS NOTED



JOB NO. : 2023-04

DESIGN DEVELOPMENT:
HOUSE FOOTPRINT
FIRST FLOOR PLAN
SECOND FLOOR PLAN
SHEET: 1



DD-1
OF 4 SHEETS

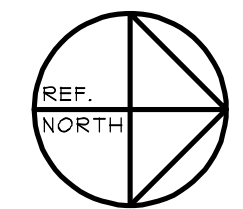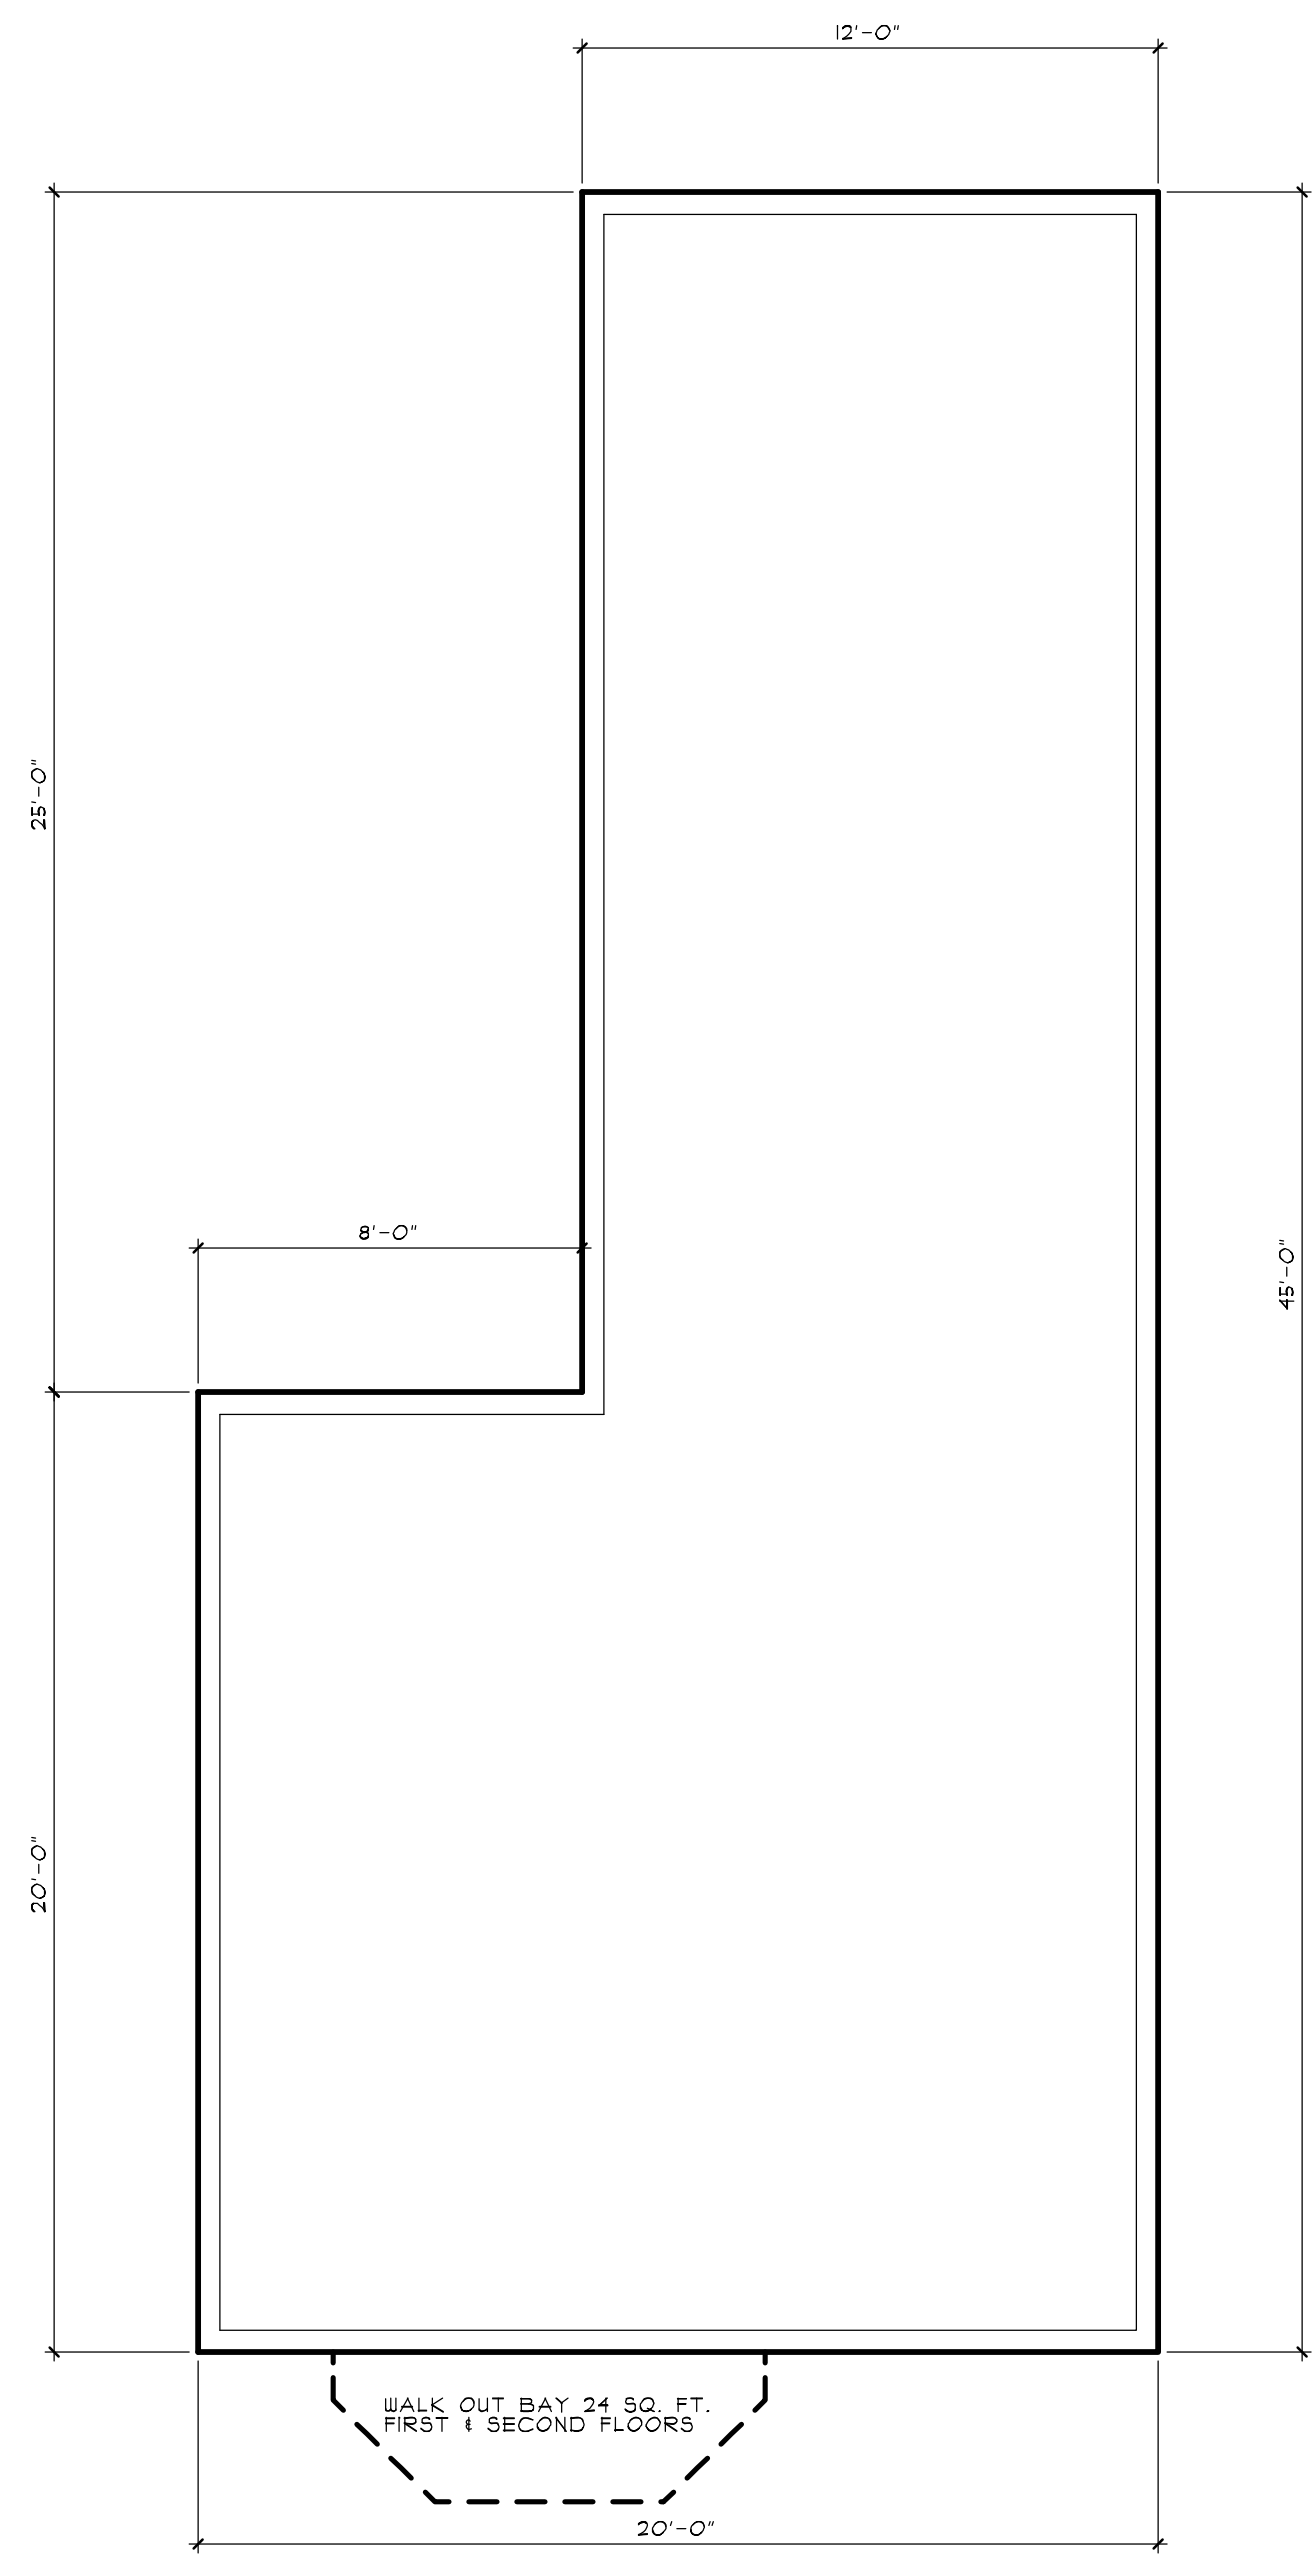

HOUSE FOOTPRINT
FOOTPRINT 2 GROSS S.F. = 100 SCALE: 1/4" = 1'-0"

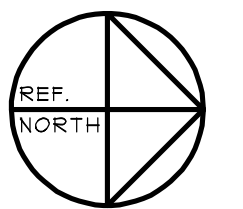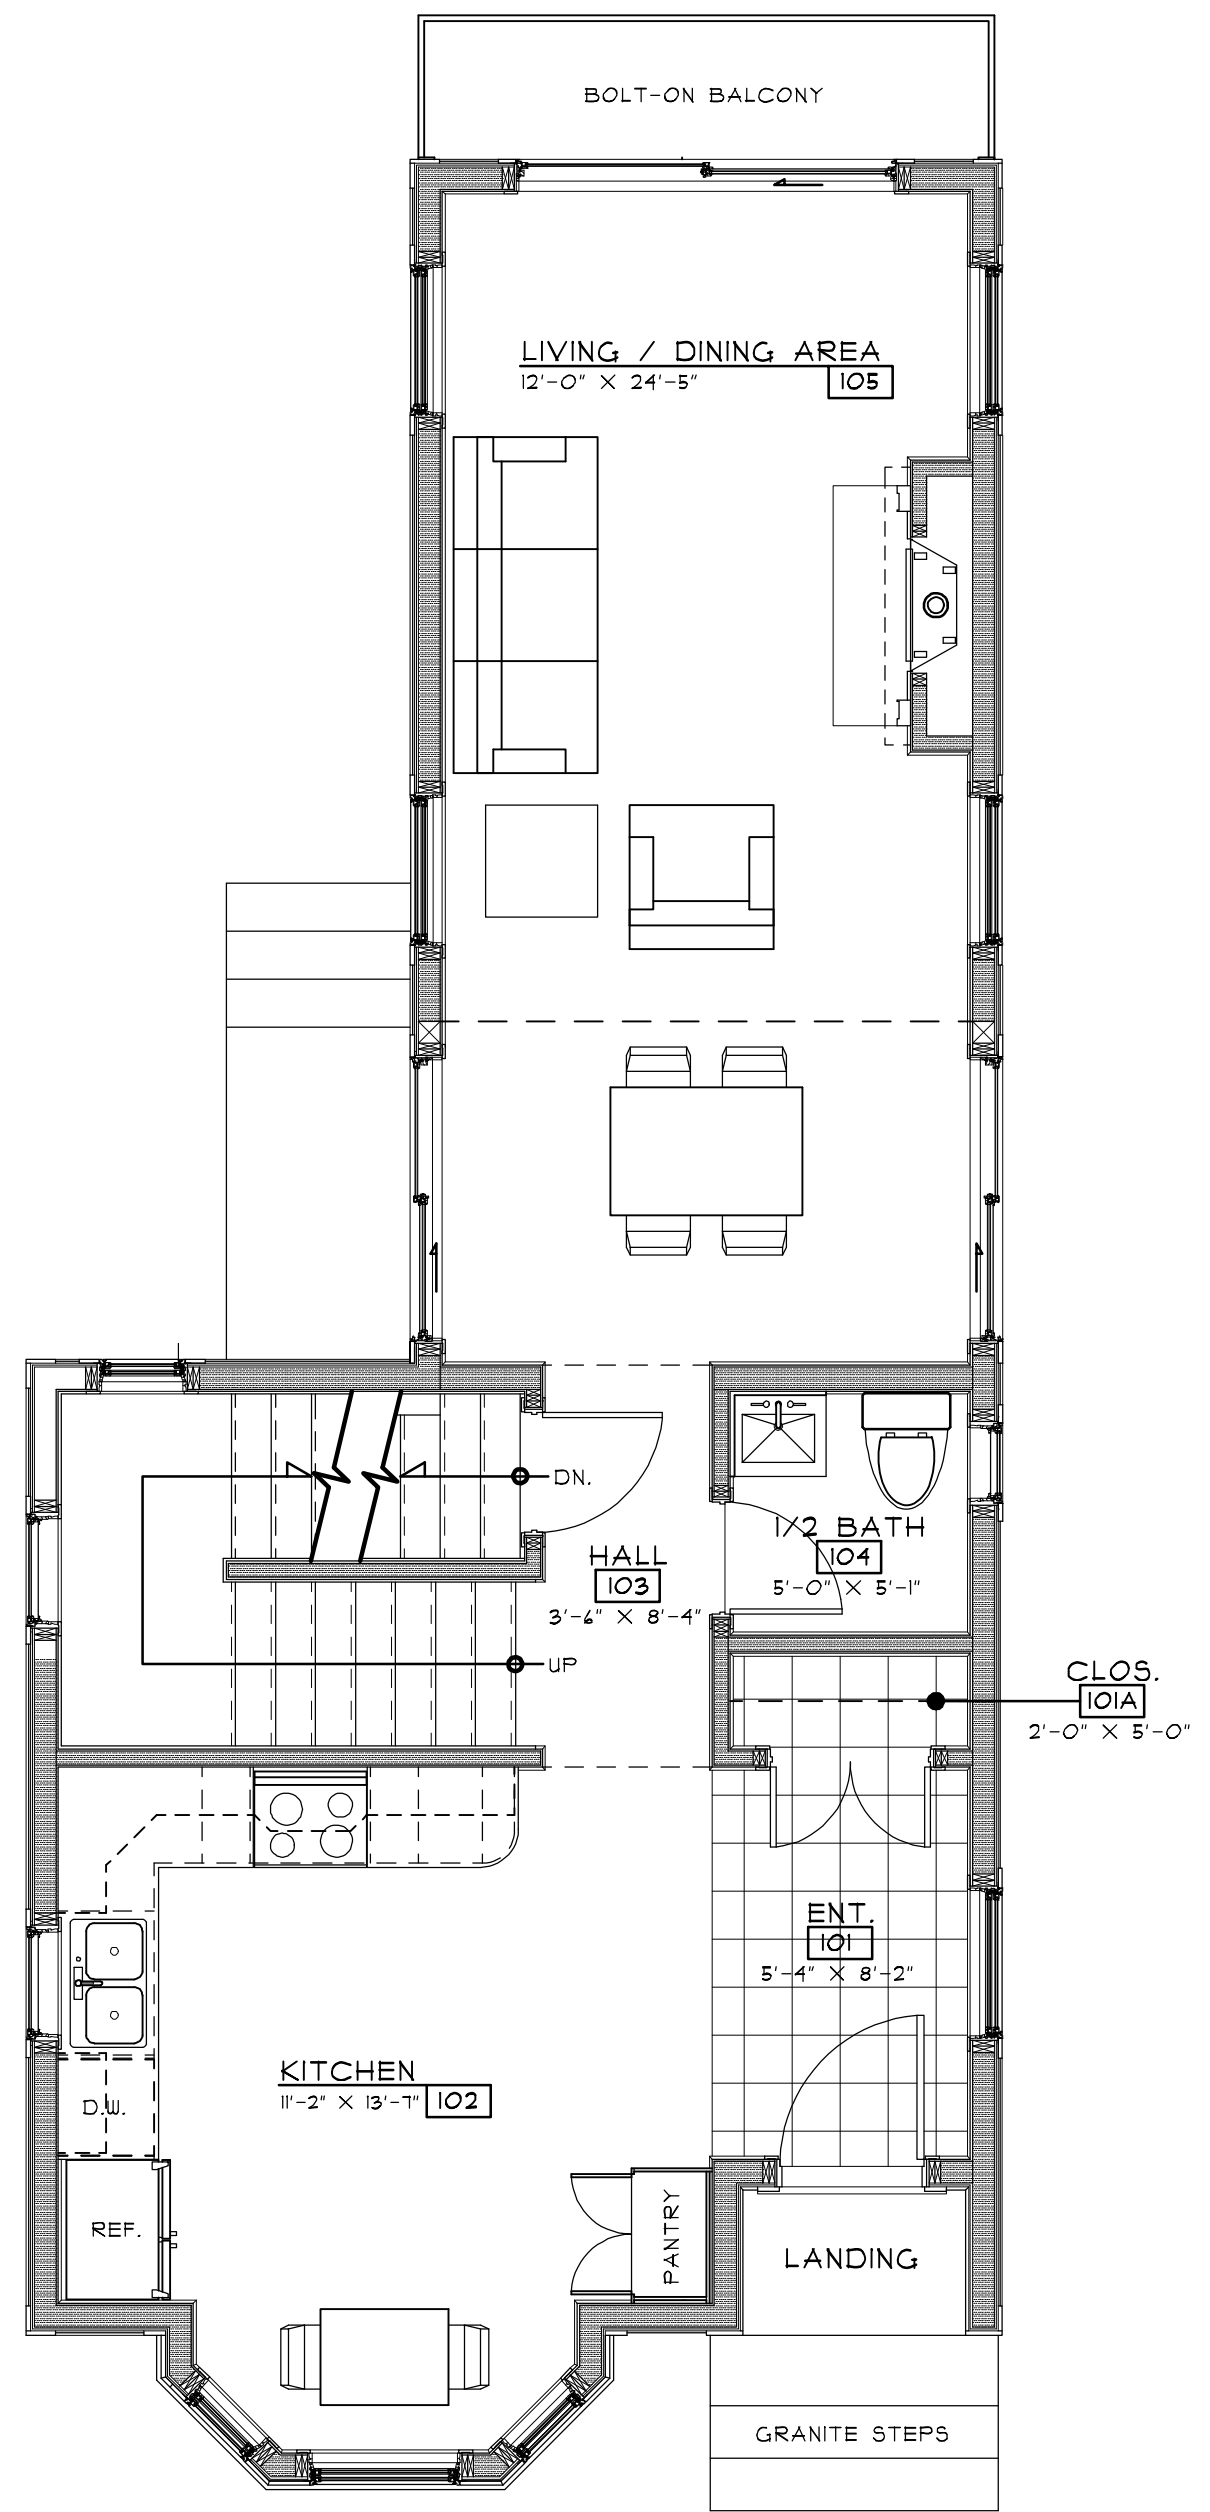

FIRST FLOOR PLAN
FIRST FLOOR GROSS S.F. = 124 SCALE: 1/4" = 1'-0"

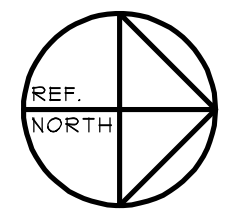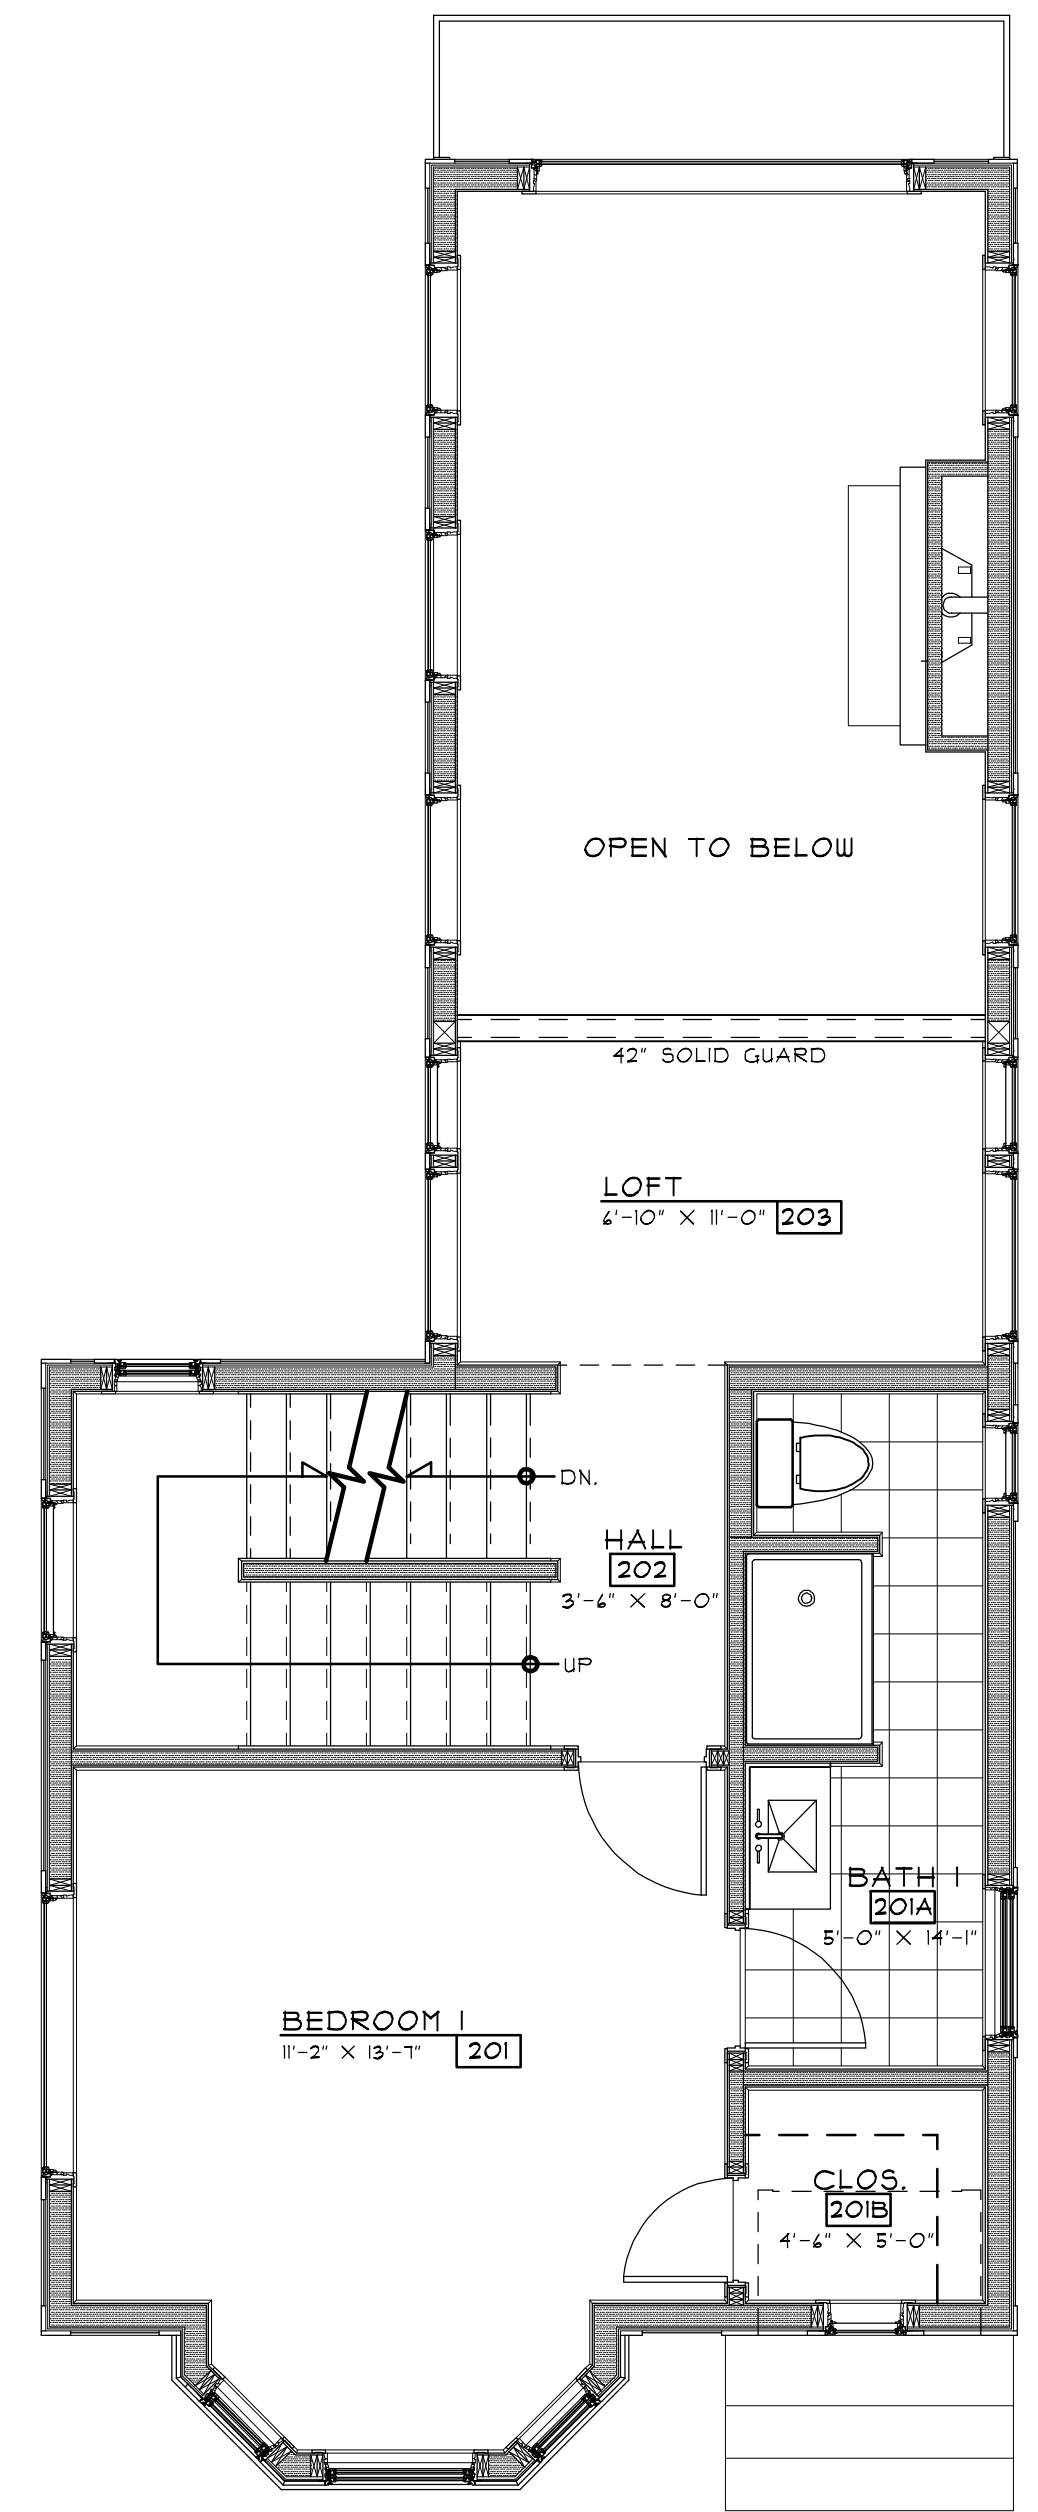


SECOND FLOOR PLAN
SECOND FLOOR GROSS S.F. = 124 SCALE: 1/4" = 1'-0"

DESIGN DEVELOPMENT
NOT FOR CONSTRUCTION
PROJECT NO.: 2023-06 DATE: 12-27-2023

This document contains information proprietary to VORBACH ARCHITECTURE. Any disclosure or use of proprietary information or reproduction of this document is expressly prohibited except as VORBACH ARCHITECTURE may otherwise agree in writing.

Written dimensions of these drawings shall take precedence over scaled dimensions. CONTRACTORS SHALL VERIFY, and be responsible for all dimensions of this project and this office must be notified of any variations from the dimensions and conditions shown by these drawings.


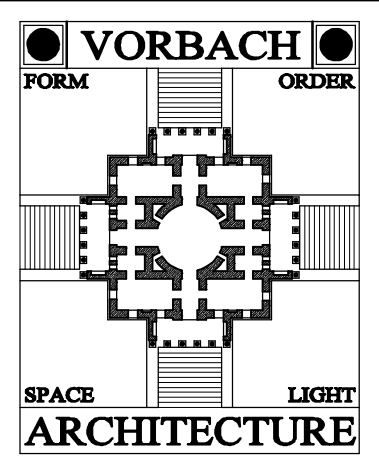


ROBERT J. VORBACH
LICENSED ARCHITECT
 58 MANCHESTER STREET
 NASHUA, NH 03064-2114

TEL: 603 • 886 • 1738
 MOBILE: 603 • 459 • 9687
 vorbacharchitecture@gmail.com

I HEREBY CERTIFY THAT THIS PLAN AND ANY RELATED CONSTRUCTION DOCUMENTS WERE PREPARED BY ME OR UNDER MY DIRECT SUPERVISION AND THAT I AM A DULY LICENSED ARCHITECT UNDER THE LAWS OF THE STATE OF NEW HAMPSHIRE AS CERTIFIED BY MY HAND AND SEAL.

NH SEAL: 2293

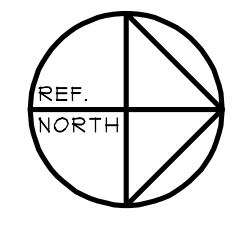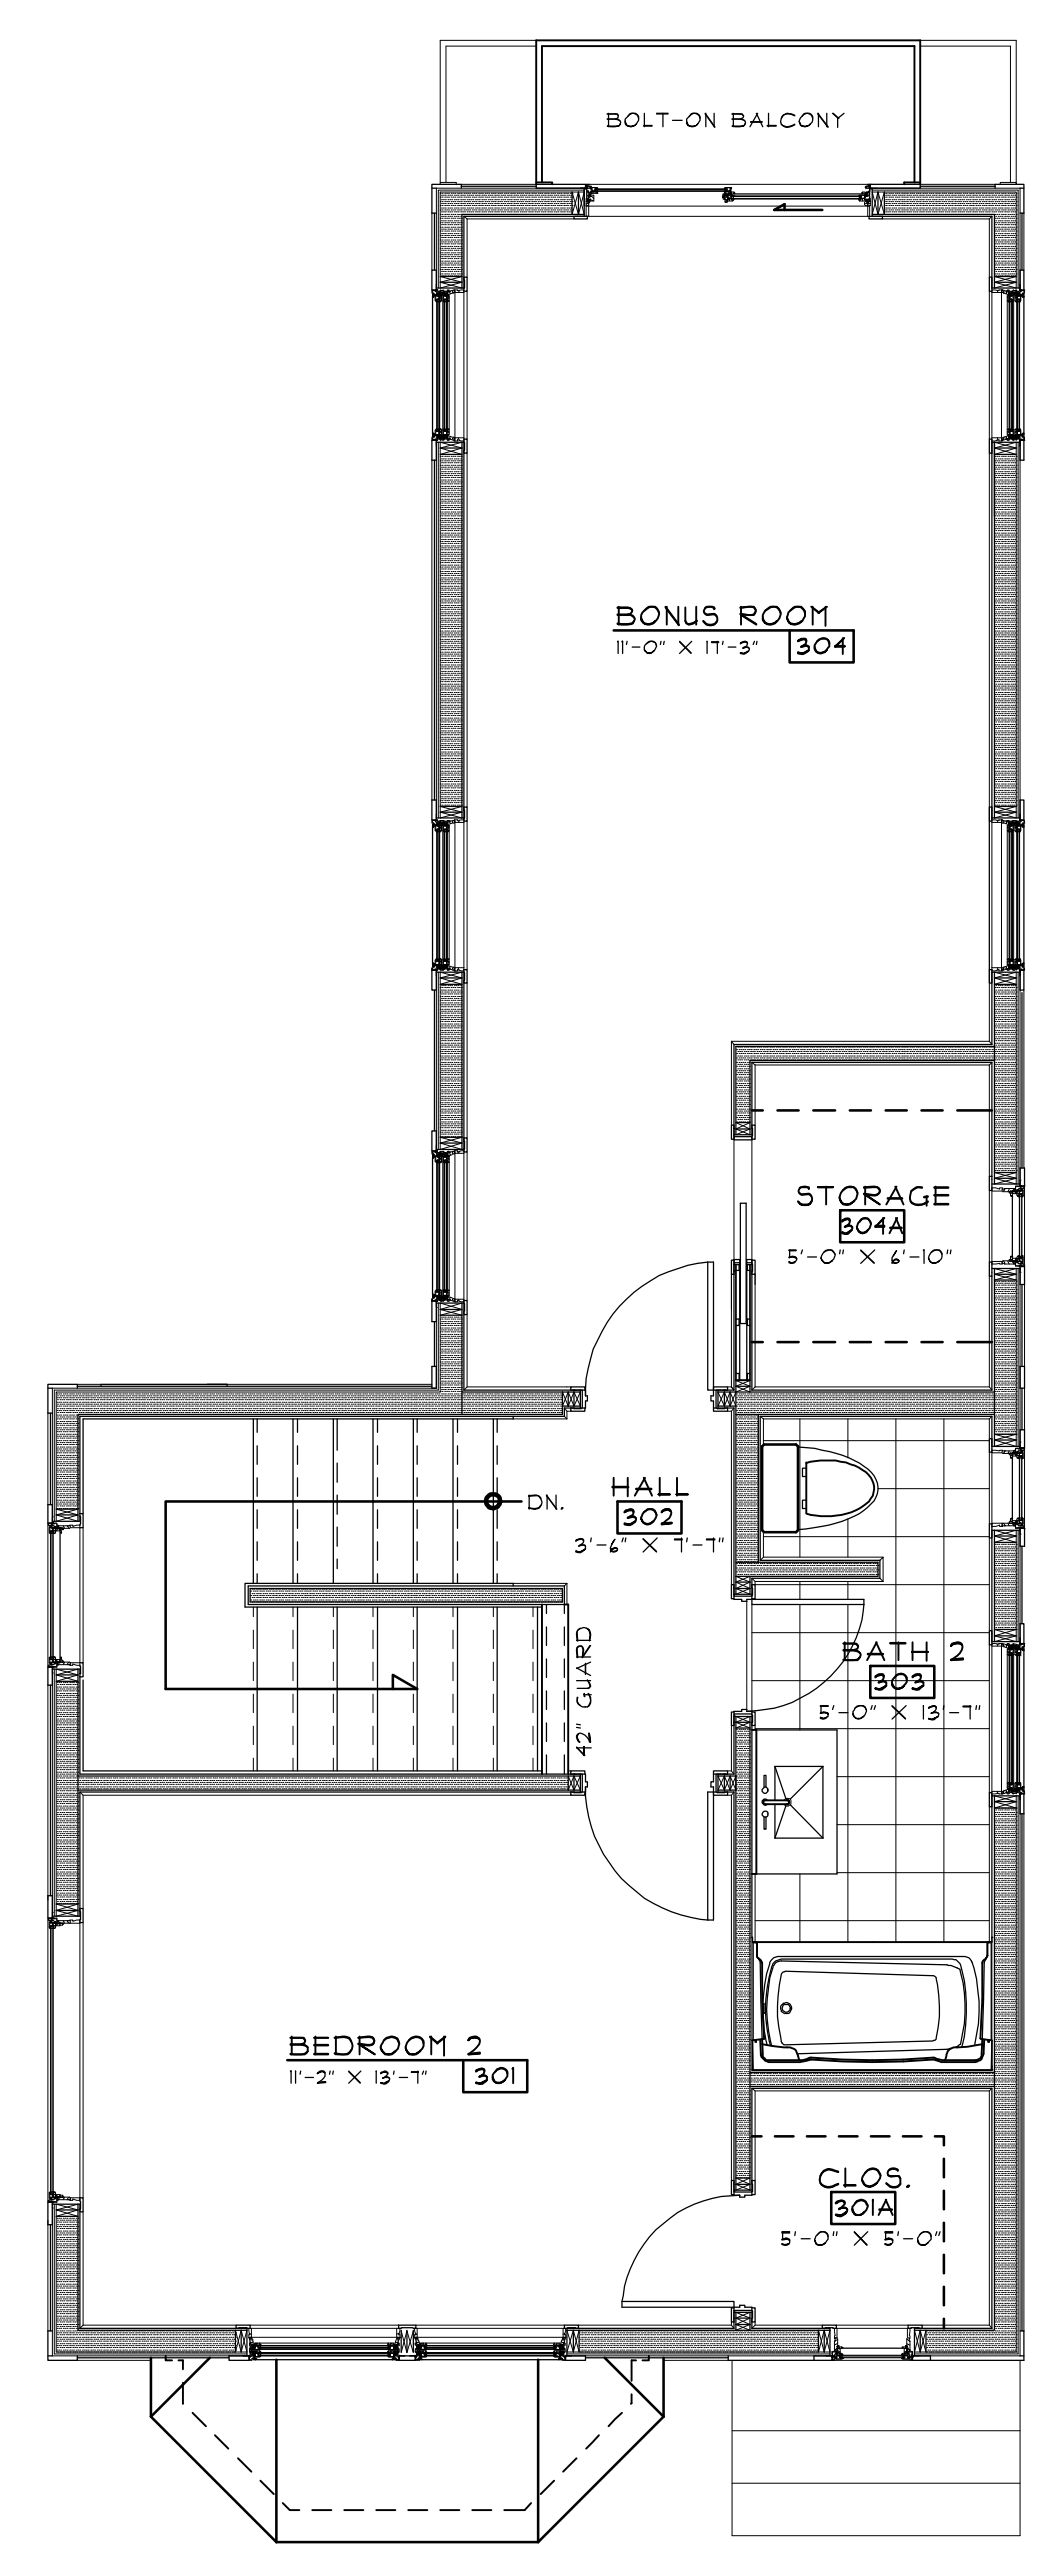

THIRD FLOOR PLAN
 THIRD FLOOR GROSS S.F. = 100 SCALE: 1/4" = 1'-0"

PROJECT: SINGLE FAMILY HOUSE
 27 ISLAND STREET
 WILTON, NEW HAMPSHIRE
 THIRD FLOOR PLAN
 ROOF PLAN
 FRAMING SECTION A - A

NO.	REVISIONS

DRAWN : R.J.V. CHECKED : R.J.V.

DATE : 12-21-2023

SCALE : AS NOTED


JOB NO. : 2023-06

DESIGN DEVELOPMENT:
 THIRD FLOOR PLAN
 ROOF PLAN
 FRAMING SECTION A - A
 SHEET: 2

DESIGN DEVELOPMENT
NOT FOR CONSTRUCTION
 PROJECT NO.: 2023-06 DATE: 12-27-2023

DD-2
 OF 4 SHEETS

This document contains information proprietary to VORBACH ARCHITECTURE. Any disclosure or use of proprietary information or reproduction of this document is expressly prohibited except as VORBACH ARCHITECTURE may otherwise agree in writing.
 Written dimensions of these drawings shall take precedence over scaled dimensions. CONTRACTORS SHALL VERIFY, and be responsible for all dimensions of this project and this office must be notified of any variations from the dimensions and conditions shown by these drawings.

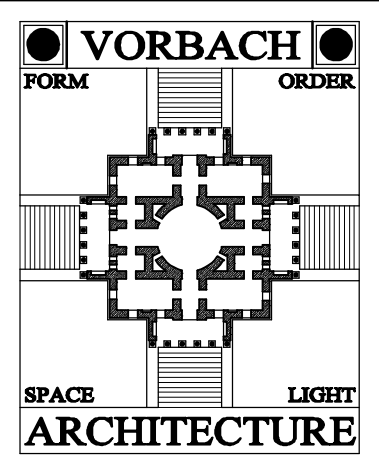

ROBERT J. VORBACH
 LICENSED ARCHITECT
 58 MANCHESTER STREET
 NASHUA, NH 03064-2114

TEL: 603 • 886 • 1738
 MOBILE: 603 • 459 • 9687
 vorbacharchitecture@gmail.com

I HEREBY CERTIFY THAT THIS PLAN AND ANY RELATED CONSTRUCTION DOCUMENTS WERE PREPARED BY ME OR UNDER MY DIRECT SUPERVISION AND THAT I AM A DULY LICENSED ARCHITECT UNDER THE LAWS OF THE STATE OF NEW HAMPSHIRE AS CERTIFIED BY MY HAND AND SEAL.

NH SEAL: 2293

PROJECT: SINGLE FAMILY HOUSE
 27 ISLAND STREET
 WILTON, NEW HAMPSHIRE
 EAST ELEVATION
 NORTHELEVATION
 WEST ELEVATION

NO.	REVISIONS

DRAWN : R.J.V. CHECKED : R.J.V.

DATE : 01-09-2024

SCALE : AS NOTED

JOB NO. : 2023-06

DESIGN DEVELOPMENT:
 EAST ELEVATION
 NORTH ELEVATION
 WEST ELEVATION
 SHEET: 4


DD-4
 OF 4 SHEETS



EAST ELEVATION
 SCALE: 1/4" = 1'-0"



NORTH ELEVATION
 SCALE: 1/4" = 1'-0"

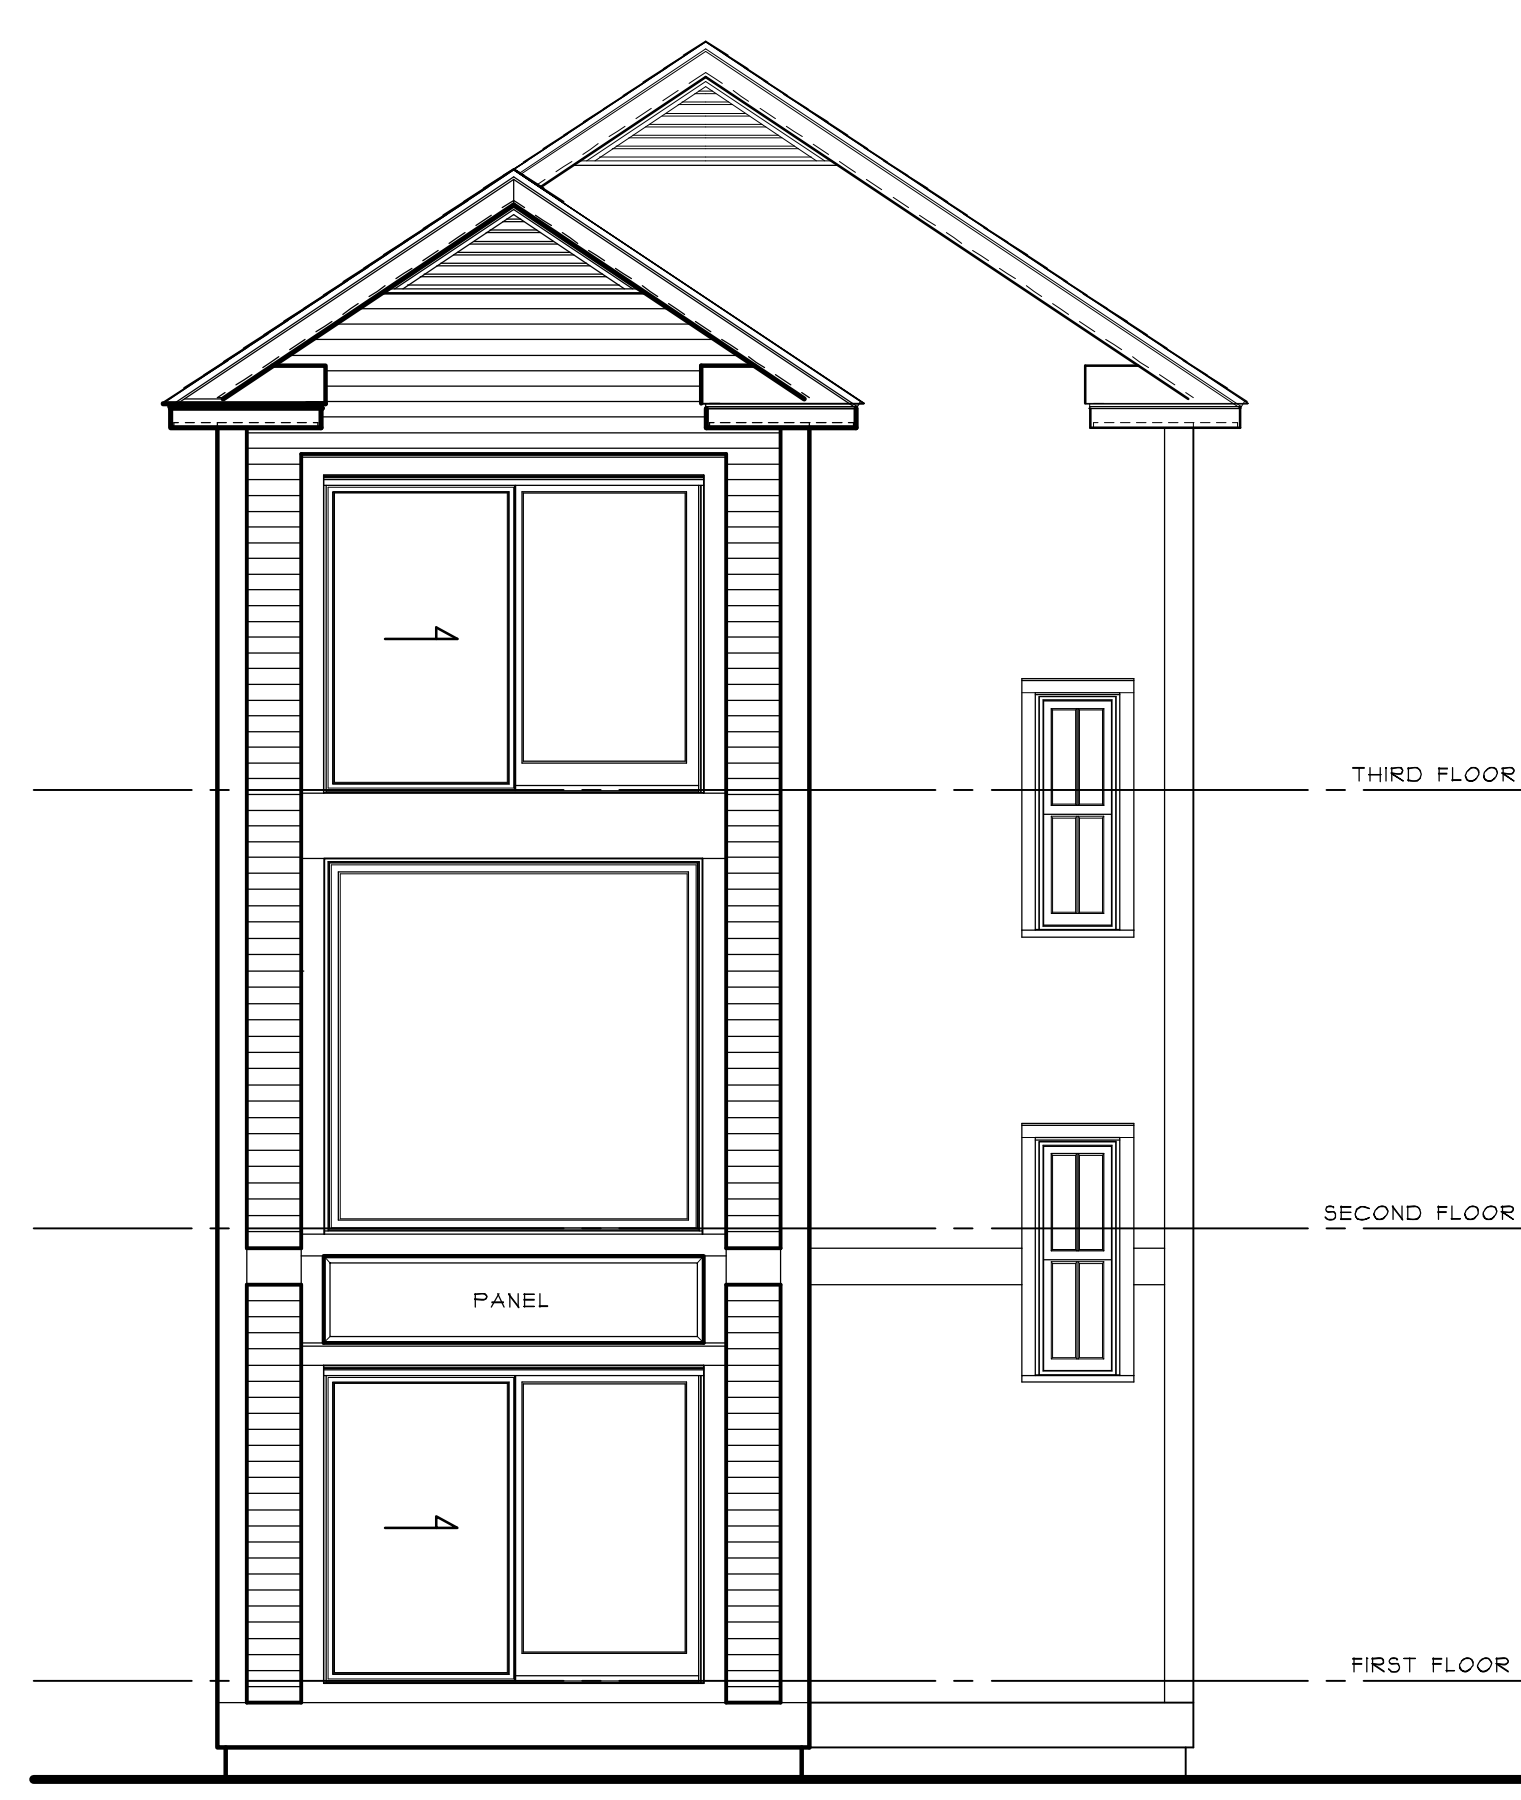

WEST ELEVATION
 SCALE: 1/4" = 1'-0"

DESIGN DEVELOPMENT
NOT FOR CONSTRUCTION
 PROJECT NO.: 2023-06 DATE: 01-09-2024