


RECORDED
MAY 22 2023

BY:

grade as
shown on
septic plan
on file

○○○○○ = rock walls
▨ = structure

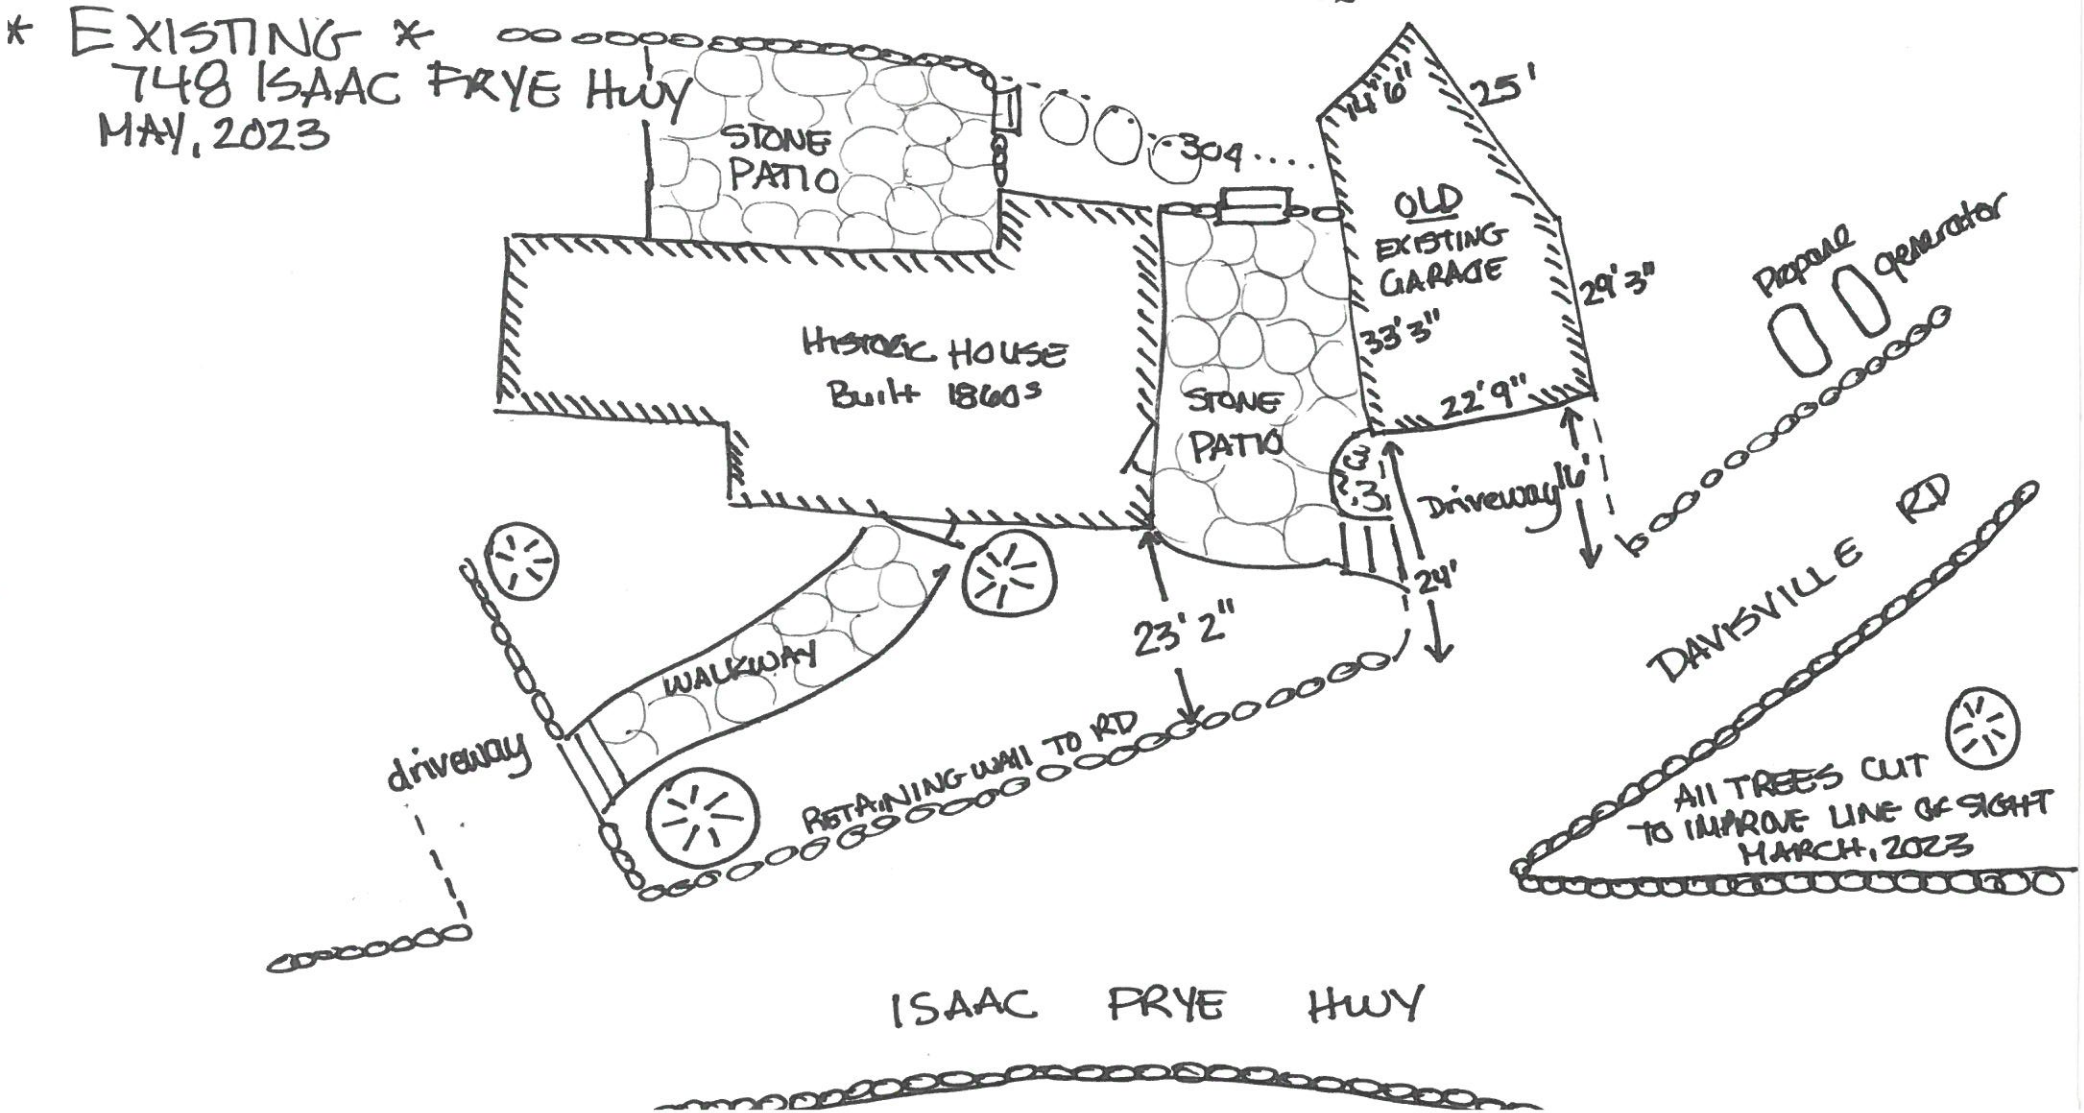

RECEIVED
MAY 22 2023

BY:

grade as shown
on septic plan
on file

oooo = rock walls
[hatched box] = structure

748 ISAAC FRYE HWY
PROPOSED CHANGE
TO GARAGE 2023/2024

SET BACK 10'
FURTHER THAN
EXISTING STRUCTURE

NEW STRUCTURE
ESTIMATED TO BE
26' x 26', WITH
ROOM ABOVE GARAGE
SPACE

