


Exhibit-5

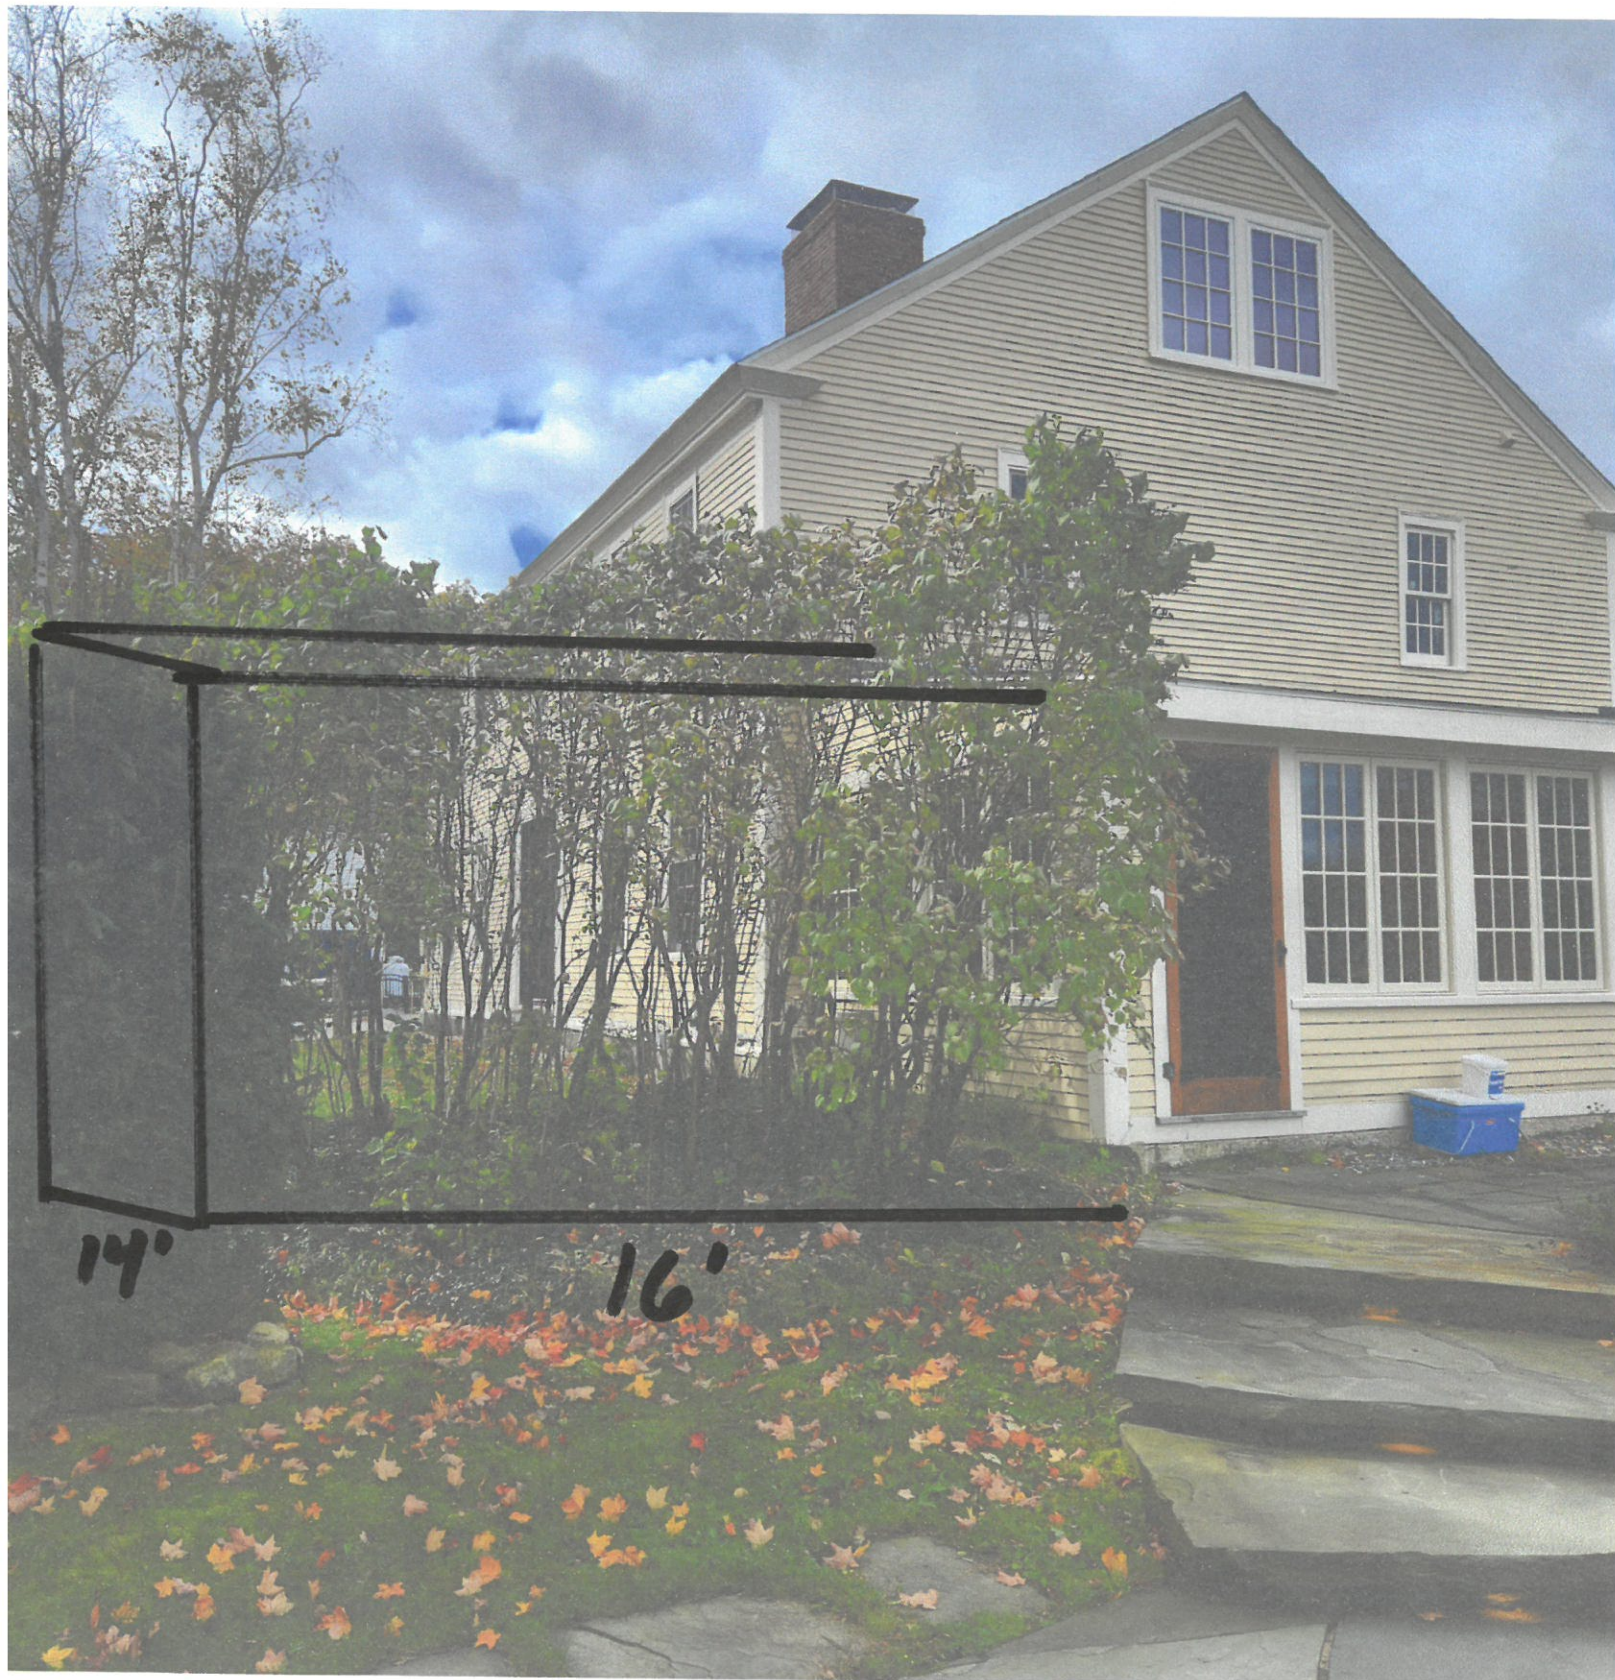

Proposed 14' x 16' Single story
ADDITION