

**SHEET 2 NOTES:**

1. THE PURPOSE OF THIS SHEET IS TO SHOW THE EXISTING TOPOGRAPHIC FEATURES AND SOIL LINES RELATIVE TO THE PROPOSED LOTS.
2. CONTOURS WERE DEVELOPED FROM LIDAR POINT CLOUD DATA (MERRIMACK RIVER WATERSHED CLASSIFIED LAS - PUBLISHED IN 2016) ALONG WITH A FIELD SURVEY PERFORMED BY THIS OFFICE DURING THE MONTH OF SEPTEMBER 2021. LIDAR DATA WAS ACQUIRED FROM THE NH GRANIT GIS CLEARINGHOUSE. VERTICAL DATUM IS REPORTED TO BE NAVD 88 GEOID 12B.

**NRCS SOILS LEGEND:**  
SOURCE: USDA NRCS WEB SOIL SURVEY

----- SOIL BOUNDARY

143C	MONADNOCK FINE SANDY LOAM 8 TO 15% SLOPES, VERY STONY
143D	MONADNOCK FINE SANDY LOAM 15 TO 35% SLOPES, VERY STONY
160C	TUNBRIDGE-LYMAN-MONADNOCK COMPLEX 8 TO 15% SLOPES, STONY
161C	LYMAN-TUNBRIDGE-ROCK OUTCROP COMPLEX 3 TO 15% SLOPES
247B	LYME FINE SANDY LOAM 0 TO 8% SLOPES, STONY


OWNER(S) SIGNATURE \_\_\_\_\_ DATE \_\_\_\_\_

APPROVED BY WILTON PLANNING BOARD

ON: \_\_\_\_\_ CERTIFIED BY \_\_\_\_\_

CHAIR: \_\_\_\_\_ AND \_\_\_\_\_

VICE-CHAIR OR DESIGNATED MEMBER: \_\_\_\_\_

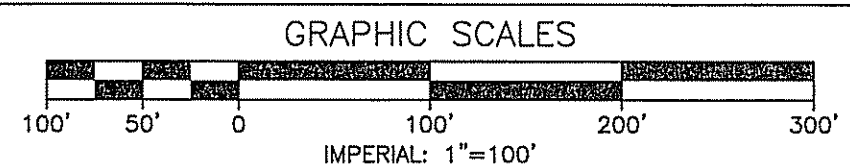

B	8/8/22	WATERSHED LOCATION - CONCEPT REVISION	NRPC	JGL	MDP
A	4/11/22	REVIEW COMMENTS	NRPC	JGL	MDP
REV.	DATE	DESCRIPTION	C/O	DR	CK

**TOPOGRAPHIC & SOILS PLAN**  
**TAX MAP A LOT 44-1**  
**(BARRETT HILL ROAD)**  
**WILTON, NEW HAMPSHIRE**  
**PREPARED FOR AND LAND OF:**  
**SAN-KEN HOMES, INC.**  
**586 TURNPIKE ROAD - NEW IPSWICH NH 03071**

SCALE: 1" = 100' FEBRUARY 3, 2022

Surveying ♦ Engineering ♦ Land Planning ♦ Permitting ♦ Septic Designs


**FIELDSTONE**  
**LAND CONSULTANTS, PLLC**

206 Elm Street, Milford, NH 03055  
Phone: (603) 672-5456 Fax: (603) 413-5456  
www.FieldstoneLandConsultants.com

FILE: 3029SB01.dwg PROJ. NO. 3029.01 SHEET: TP-1 PAGE NO. 2 OF 2

**CERTIFICATION:**  
WETLANDS WERE DELINEATED IN ACCORDANCE WITH THE US ARMY CORPS OF ENGINEERS 1987 WETLANDS DELINEATION MANUAL Y-87-1 AND REGIONAL SUPPLEMENT FOR NORTHEAST AND NORTHCENTRAL REGION AND FIELD INDICATORS FOR HYDRIC SOILS IN NEW ENGLAND, BY KENNETH ROBINSON UNDER SUPERVISION OF CHRISTOPHER A. GUIDA, C.W.S. IN OCTOBER, 2021.

DATE: 2/8/22

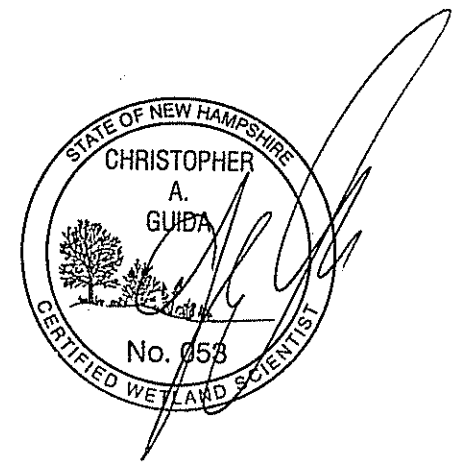

- LEGEND:**
- RIGHT-OF-WAY LINE
  - BOUNDARY LINE
  - ABUTTING LOT LINE
  - BUILDING SETBACK LINE
  - WETLAND SETBACK LINE
  - PROPOSED EASEMENT
  - EDGE OF WETLANDS
  - EDGE OF GRAVEL
  - STONE WALL
  - D.H.(F) DRILL HOLE FOUND
  - D.H.(S) DRILL HOLE SET
  - L.P.I.P.E.(F) IRON PIPE FOUND
  - L.P.I.N.(TBS) IRON PIN OR DRILL HOLE TO BE SET
  - G.B.(TBS) GRANITE BOUND TO BE SET
  - UTILITY POLE & GUY
  - WELL
  - A-44-1 TAX MAP & LOT NUMBER
  - EXISTING BUILDING
  - TP: 8 L=NONE S=38" TEST PIT & 4K BOX
  - 75' WELL RADIUS POTENTIAL WELL
  - PROPOSED DRIVE

CONTACT DIG SAFE  
72 HOURS PRIOR  
TO CONSTRUCTION  
**DIGSAFE.COM**  
1-888-DIG SAFE  
1-888-344-7233