


HWY, TAKE QUICK RIGHT ONTO BADGER FARM ROAD. LOT IS 1/4 MILE AHEAD ON THE RIGHT.

LEGEND

- 242--- EXISTING CONTOUR
- TP DEEP HOLE TEST PIT
- PT PERCOLATION TEST
- +99.7 PROPOSED SPOT ELEVATION
- W WATER LINE
- X FENCELINE
- E ELECTRIC LINE
- TREELINE
- 242--- PROPOSED CONTOUR


LOCATION SWING TIES		
	PRESBY BED-(A)	PRESBY BED-(B)
TBM-1	63.6'	39.7'
TBM-2	69.3'	31.4'

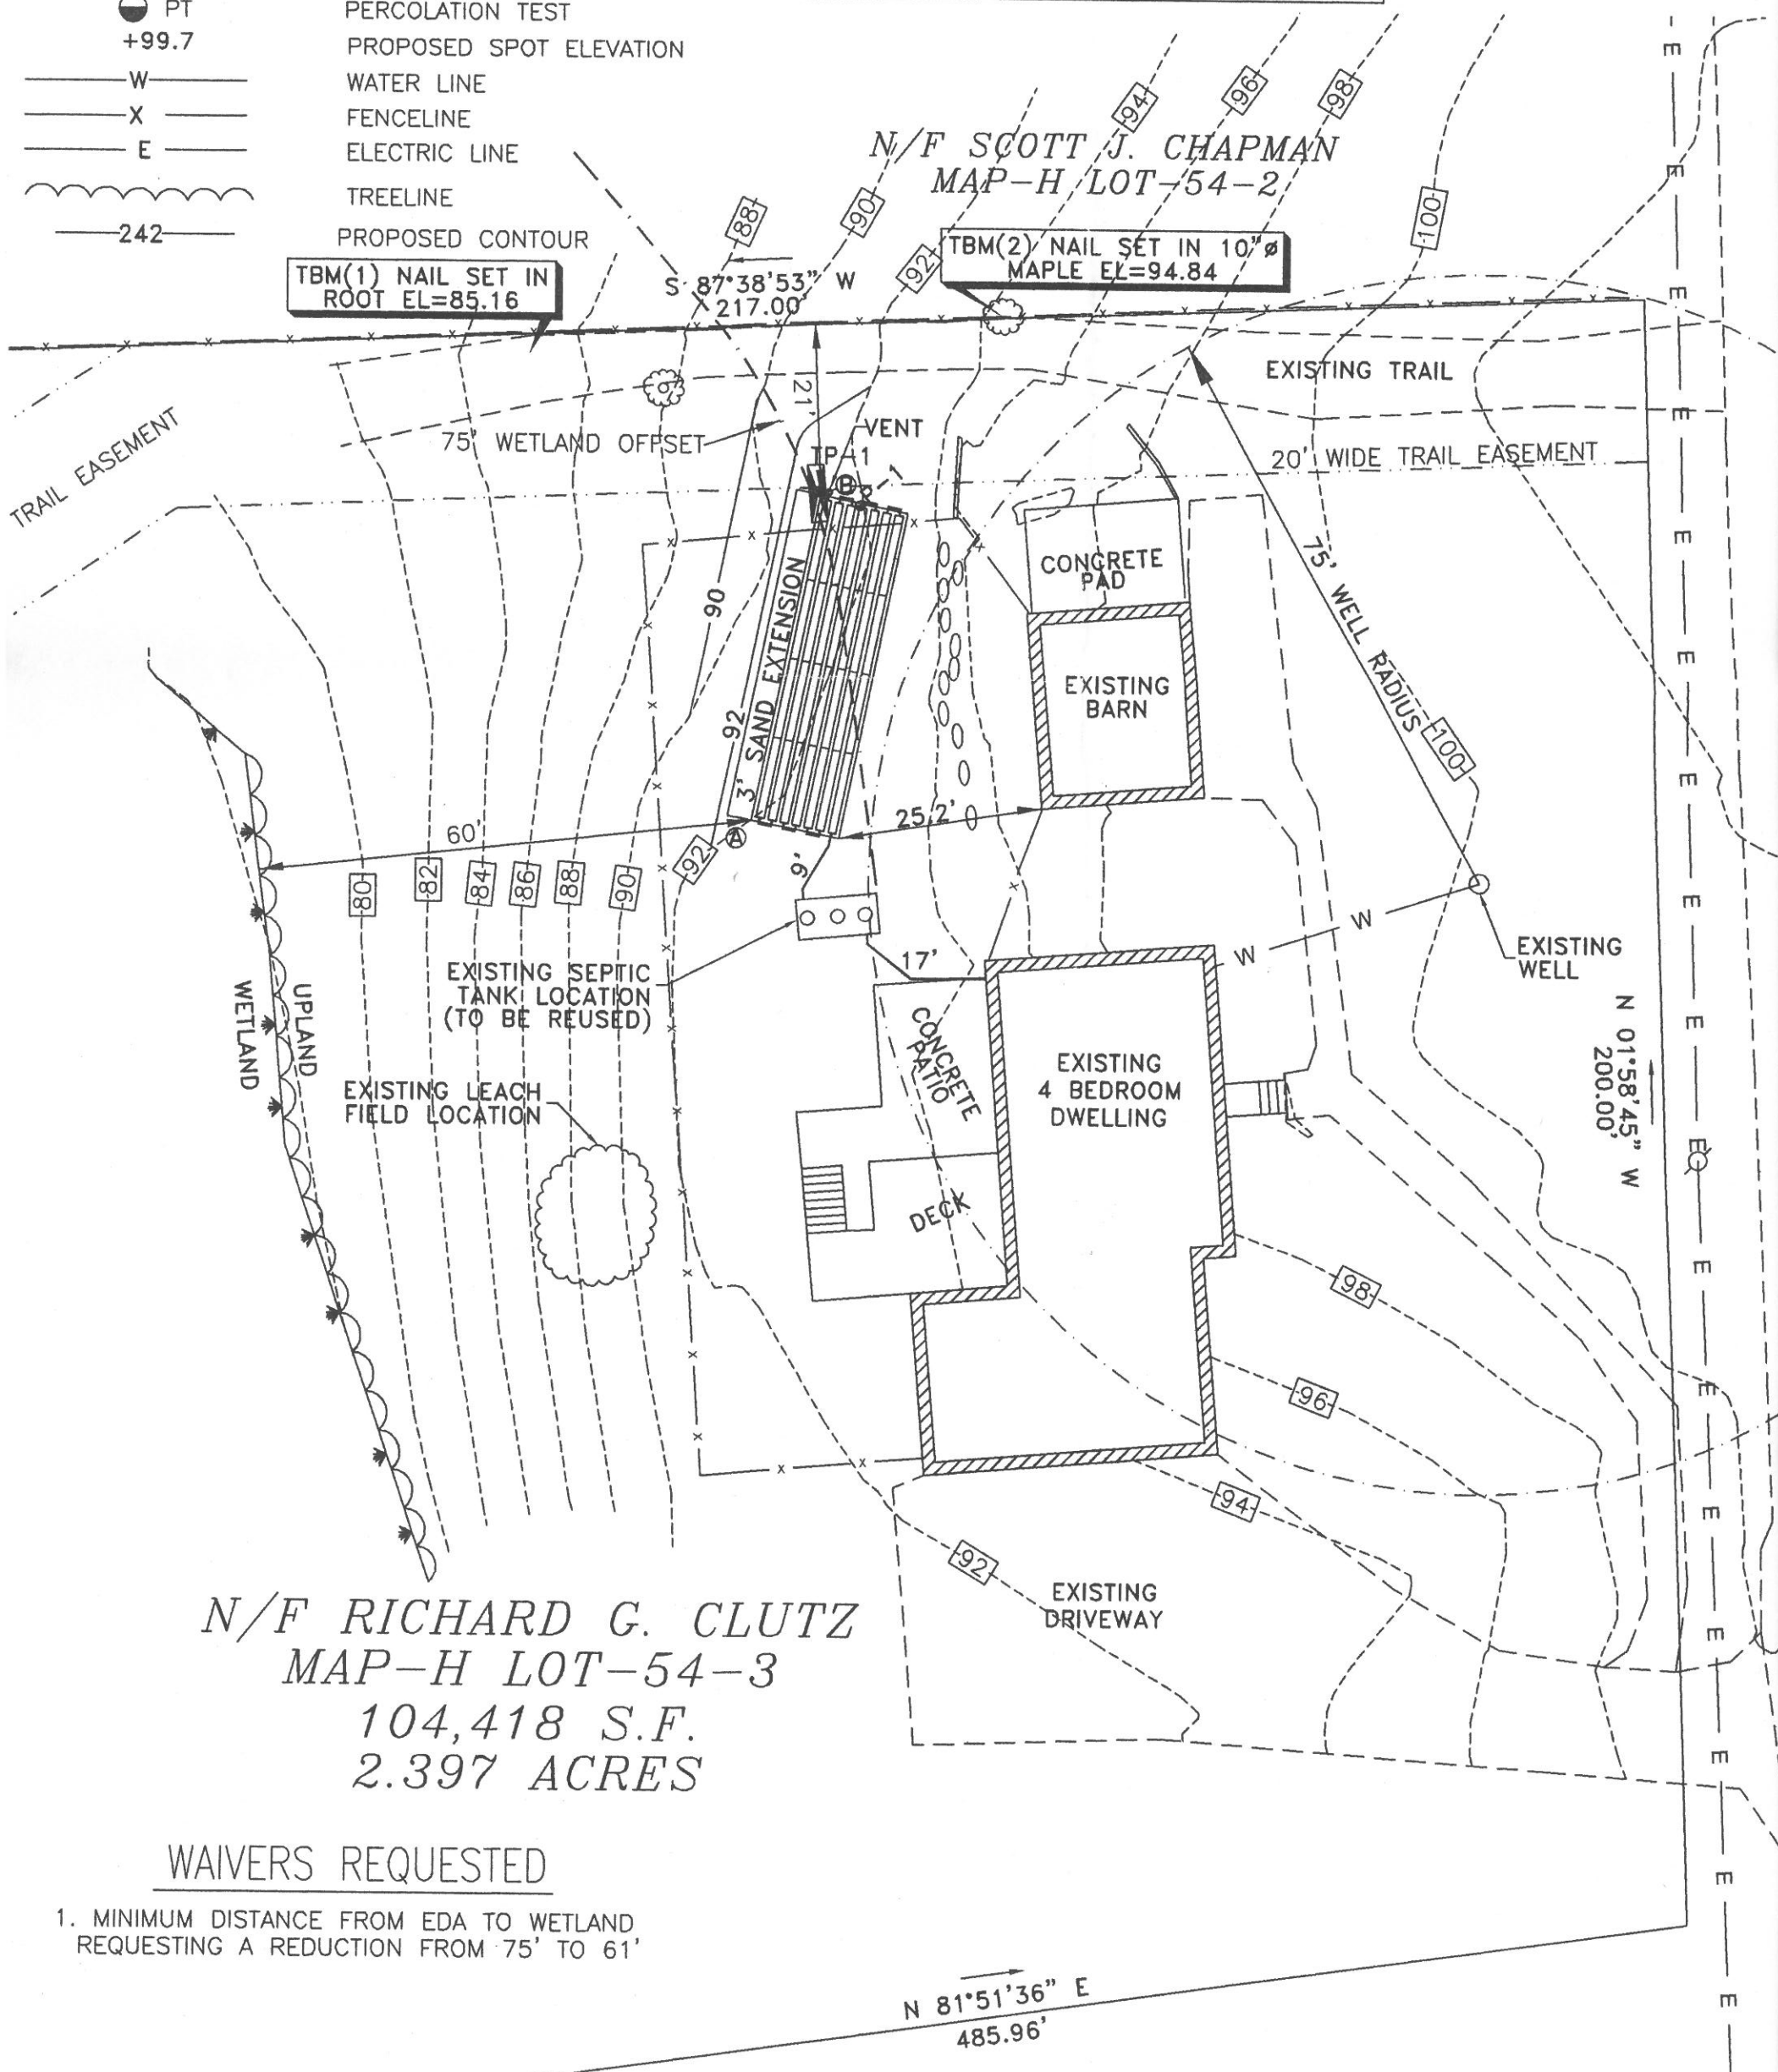

N/F RICHARD G. CLUTZ
 MAP-H LOT-54-3
 104,418 S.F.
 2.397 ACRES

WAIVERS REQUESTED

1. MINIMUM DISTANCE FROM EDA TO WETLAND REQUESTING A REDUCTION FROM 75' TO 61'

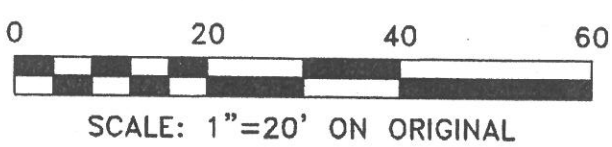

PLAN 1"= 20'