



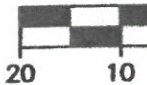

**C-94**  
**2.1 ACRES**  
 (PER TAX CARD)

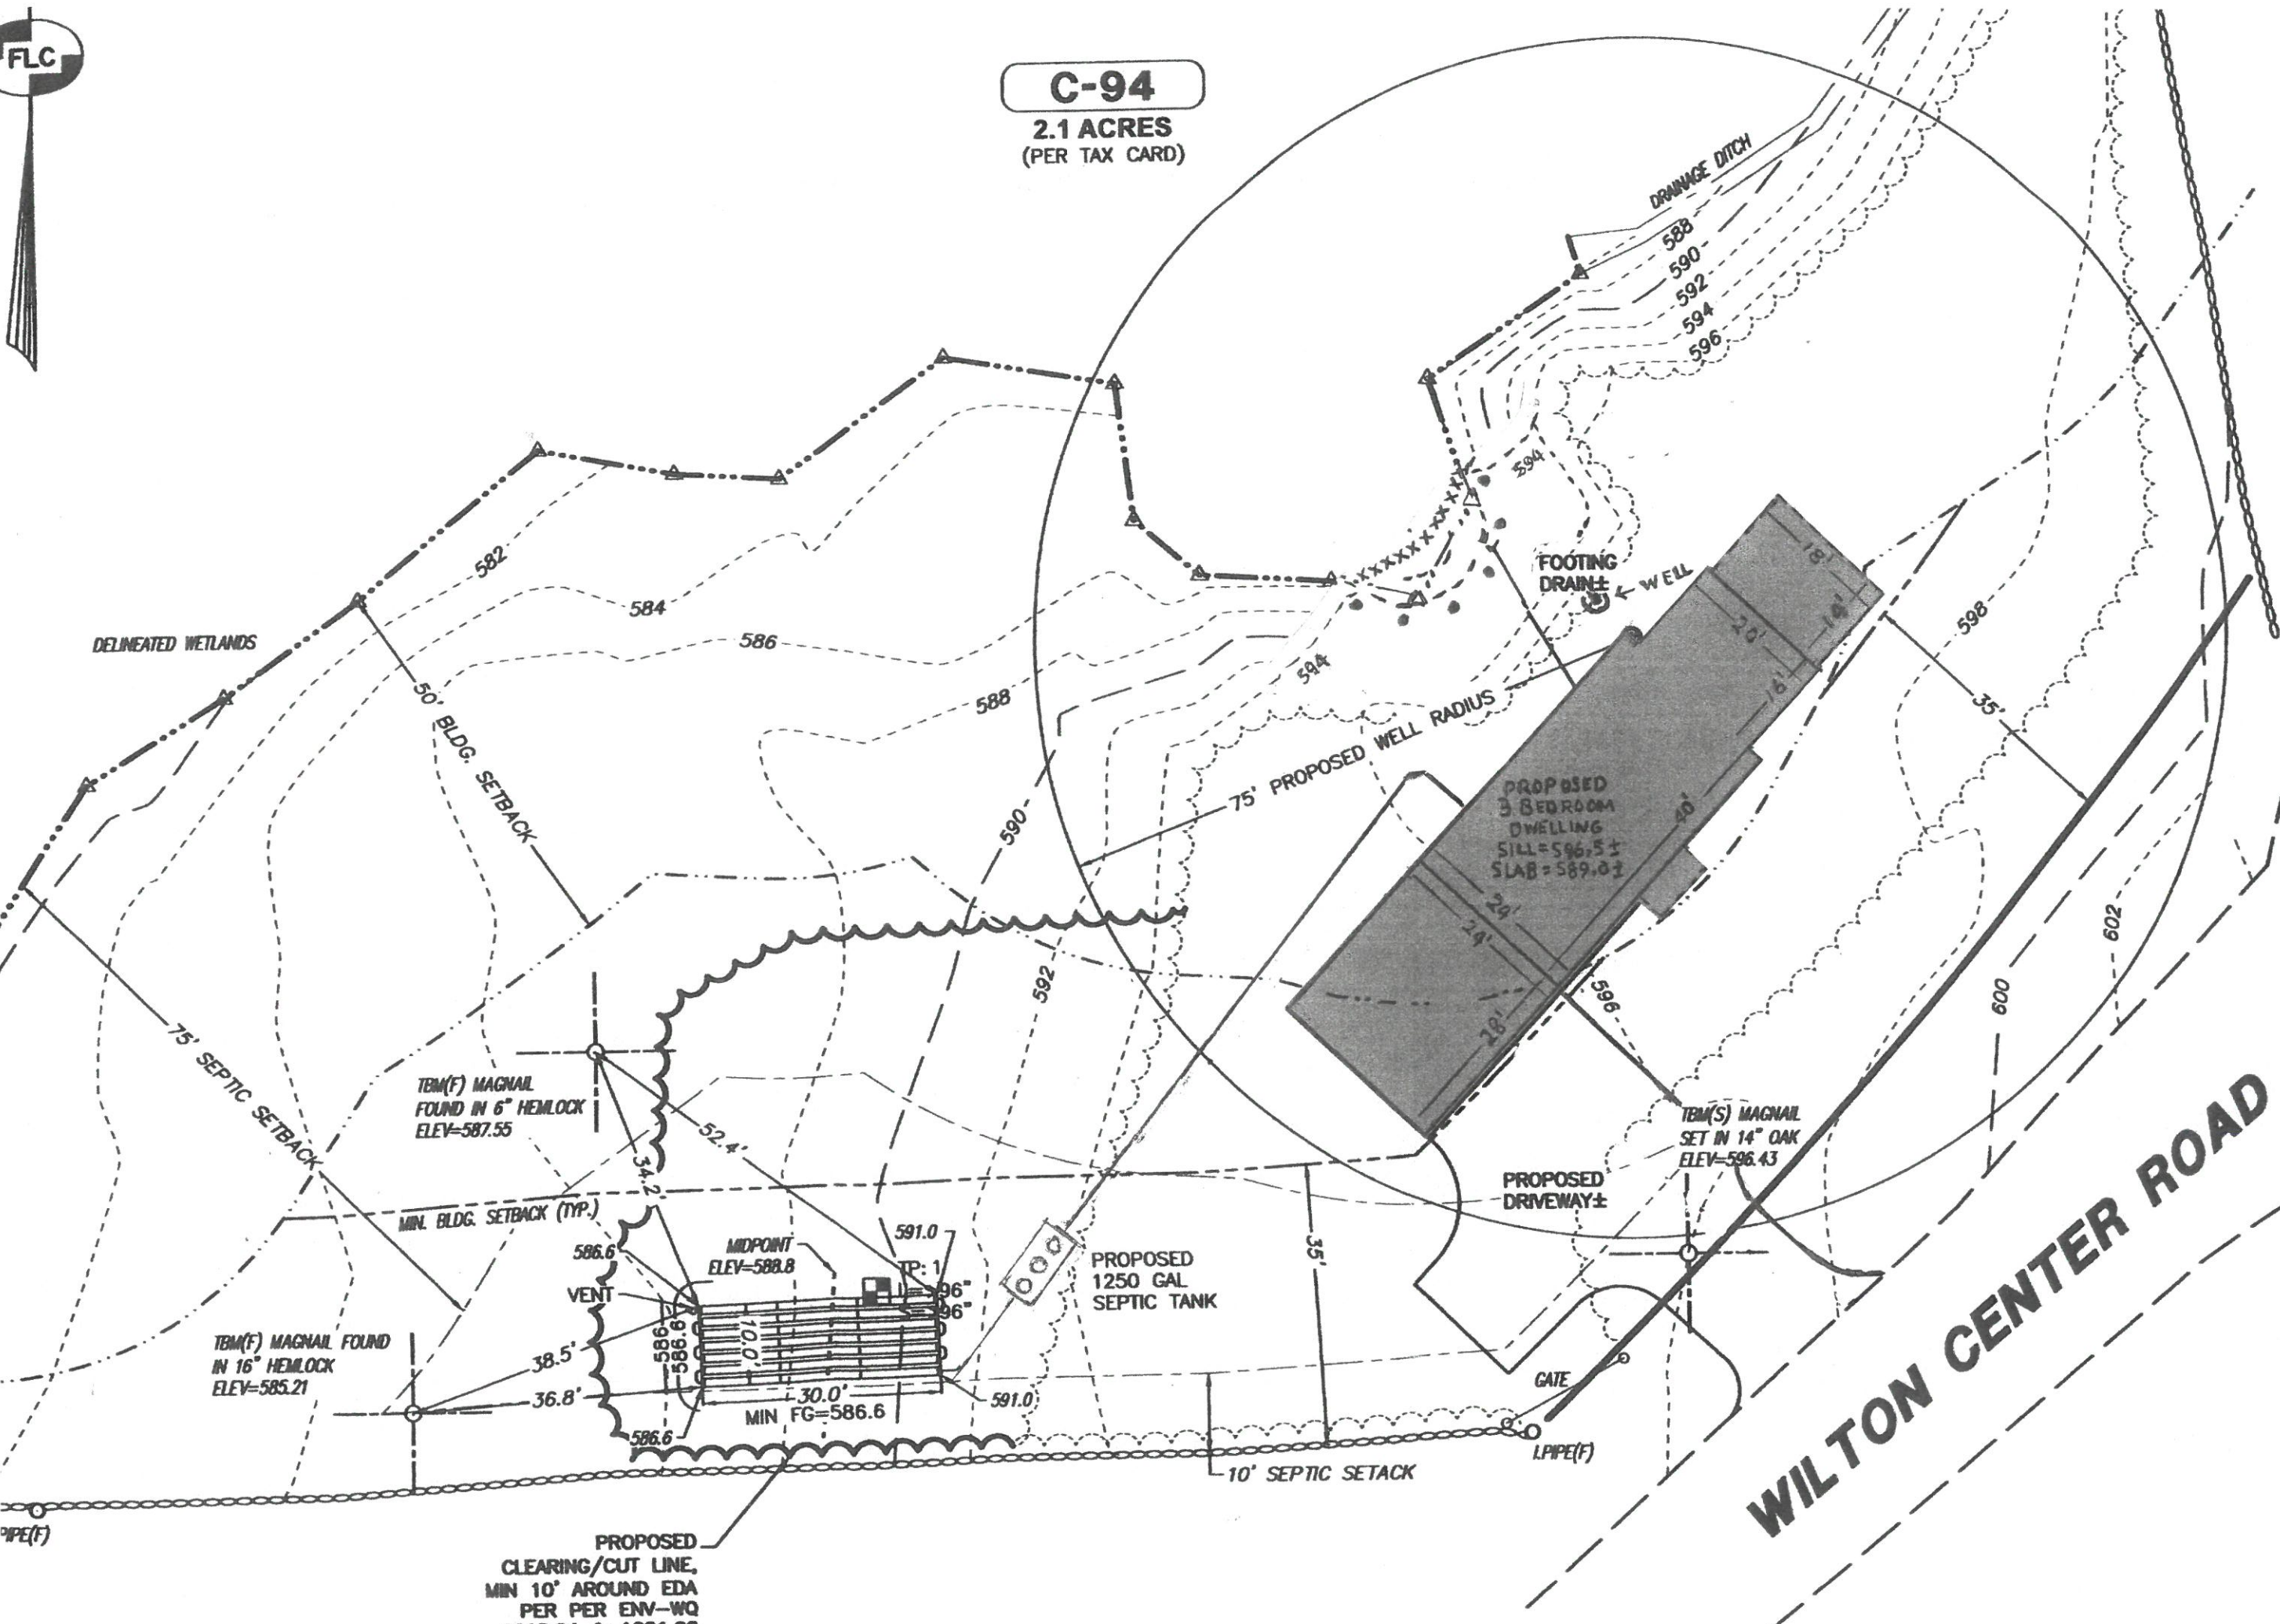


**PRO**

RECEIVED  
 FEB 25 2025

SCALE: 1" =

Surveying

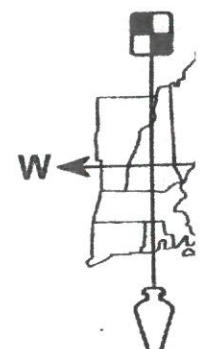

PROPOSED  
 CLEARING/CUT LINE,  
 MIN 10' AROUND EDA  
 PER PER ENV-WQ  
 1018.04 & 1021.02